



Additional notes as requested by Buckinghamshire Highways

- 1 Any covers likely to be overrun must be D400 Heavy Duty specification.
- 2 All works must be inspected in accordance with the Council's 'pre-commencement ticksheet' available upon request from the Council's Highways Development Management Team.
- 3 All highway verges effected by the works must be top soiled and seeded prior to the provisional certificate being issued.
- 4 All existing highway reinstatements must be one full lane width minimum i.e to the centreline.
- 5 Any tie-in areas must be discussed and agreed with the Transport Inspector onsite.
- 6 The contractor must present NRSWA accreditation cards upon Inspector's request onsite.
- 7 All lining within the extents of the scheme to be refreshed.

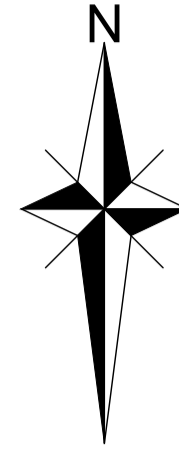

Cont'd on Drawing 12-005-506

PROPOSED CHICANE FEATURE (TRAFFIC CALMING FEATURE 7)

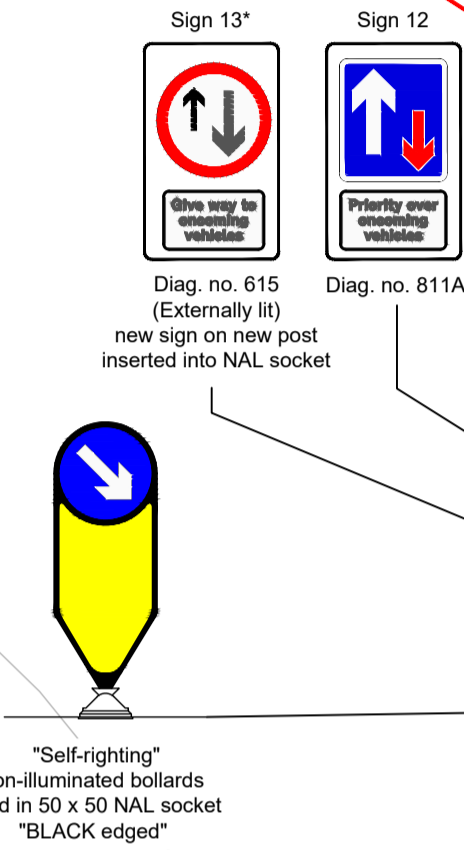

Line Type Schedule (dims in mm)					
Diag.	Width	Colour	Line	Space	Line
1003 A	200	White	600	300	600
1004	100	White	4000	2000	4000
1009 A	100	White	600	300	600
1010	100	White	1000	1000	1000
1028.4	100	White	600	600	600
1049 B	200	White	Continuous		
1023 A		White	3750 long		

Sign Schedule (dims in mm)			
Sign Ref	TSRDG Ref	Size (mm)	Supplementary Plate
S12	811 A	600 wide	Priority over oncoming vehicles
S13 *	615	600 wide	Give way to oncoming vehicles
S14	811 A	600 wide	Priority over oncoming vehicles


All signs to be mounted on 760 posts and fitted into NAL sockets and mounted in accordance with Buckinghamshire Highways standard detail drawing PGS-SD-1200-001
Signs shown (*) are to be externally lit using solar panels mounted to top of sign posts

- Cont'd on Drawing 12-005-506
- NOTES**
1. This drawing is to be read in conjunction with the relevant specification and the following drawings:- 12-005-501 to 12-005-504 and 12-005-506 to 12-005-511 - General Arrangement Layouts.
 2. All materials and workmanship shall comply fully with the Manual of Contract Documents for Highways Works, Specification for Highways Works Volume 1 and the Buckinghamshire County Council Specification for Road Construction and Standard Details.
 3. Refer to drawings 12-005-512 to 12-005-522 inclusive for Site Clearance Plans.
 4. Refer to drawings 12-005-523 to 12-005-533 inclusive for Surface Finishes Plans.
 5. Refer to drawings 12-005-534 to 12-005-544 for the Existing Services Plans.
 6. Do NOT scale from this drawing. Work from figured dimensions and Setting Out information ONLY.


Hall

ISSUED FOR CONSTRUCTION

TECHNICALLY APPROVED BY ADOPTING AUTHORITY

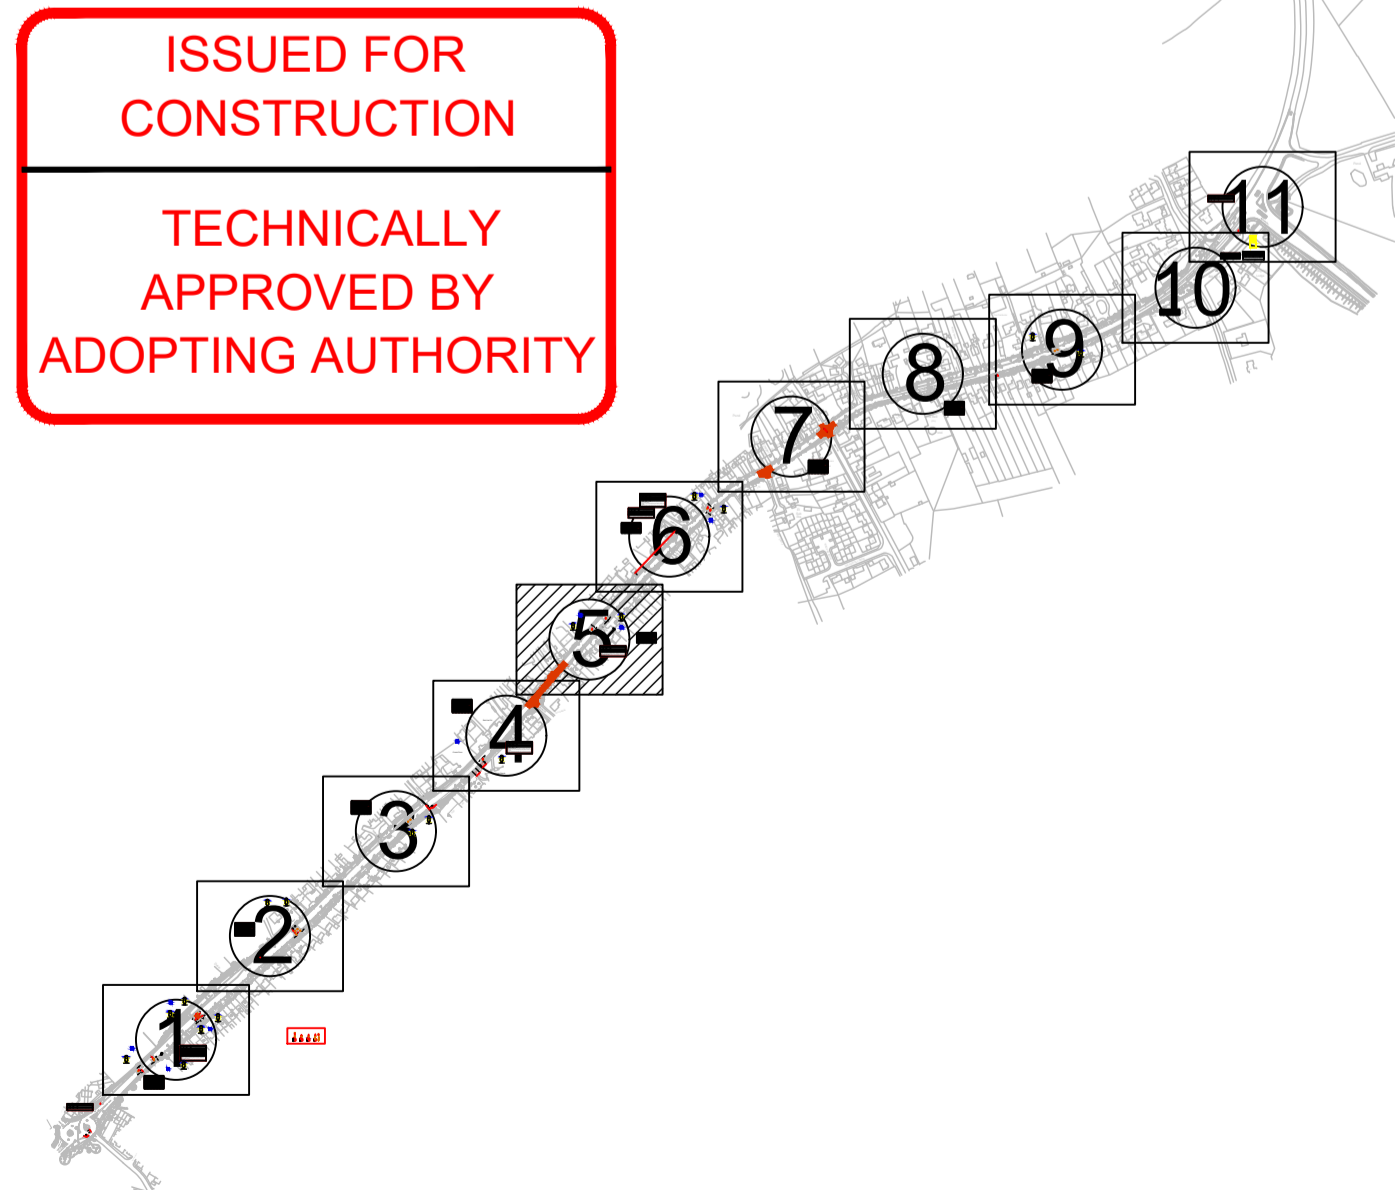

PROPOSED "HERITAGE COLOURED" TARMAC SURFACING (TRAFFIC CALMING FEATURE 6)

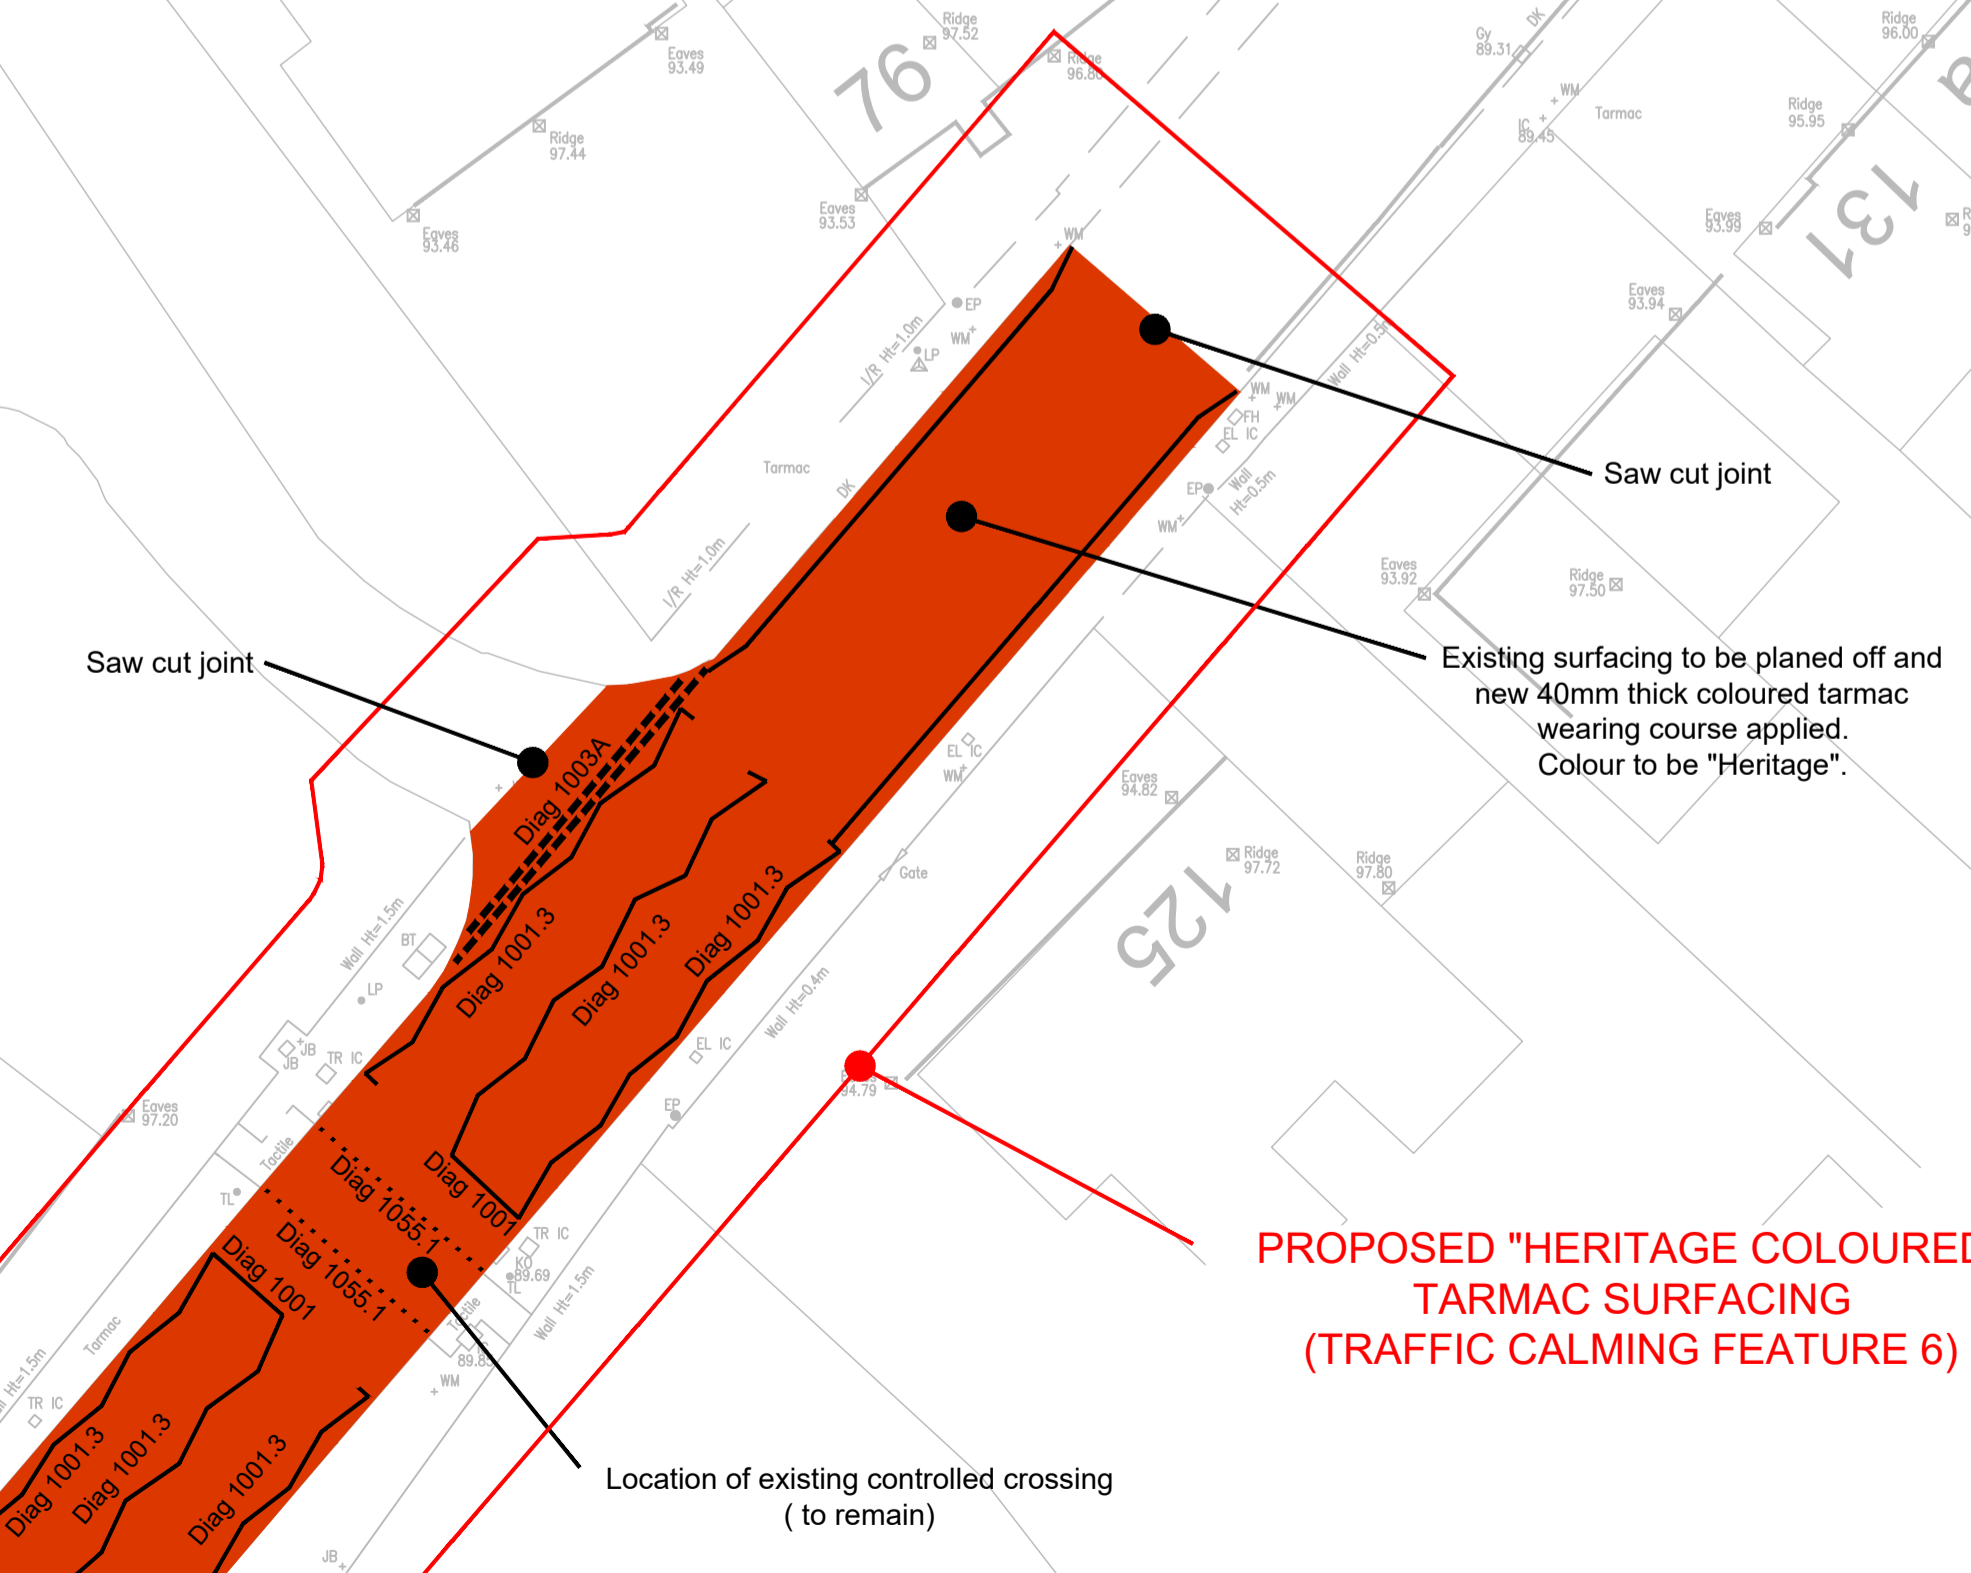

Cont'd on Drawing 12-005-504

Cont'd on Drawing 12-005-504

Kingsbrook, Aylesbury
Bierton Traffic Calming Measures

Charles & Associates

Landmark House Station Road Hook Hampshire RG27 9HA 01296 68420	Issued by <input checked="" type="checkbox"/>	Park House Park Farm East Malling Trust Estate Brambores Lane Aylesford Kent ME28 6SN 01752 449766
enquires@c.a.uk.com www.c.a.uk.com		

Job Title
**Kingsbrook, Aylesbury
Bierton Traffic Calming Measures**

Drawing Title
**General Arrangement Layout
5 of 11**

Client
BDW North Thames Ltd

Scale 1:250 @ A1	Date Jan 24	Designed GG
Drawn EV	Checked GW	Approved GAC
Job No 12-005	C & A Drawing No 12-005-505	Rev H

Client Drawing No
12-005-H6700-D2-505