



Cont'd on Drawing 12-005-131

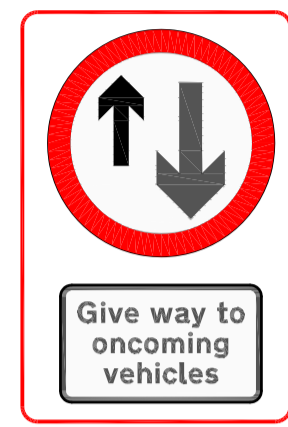

Finished

Temporary Phase 2

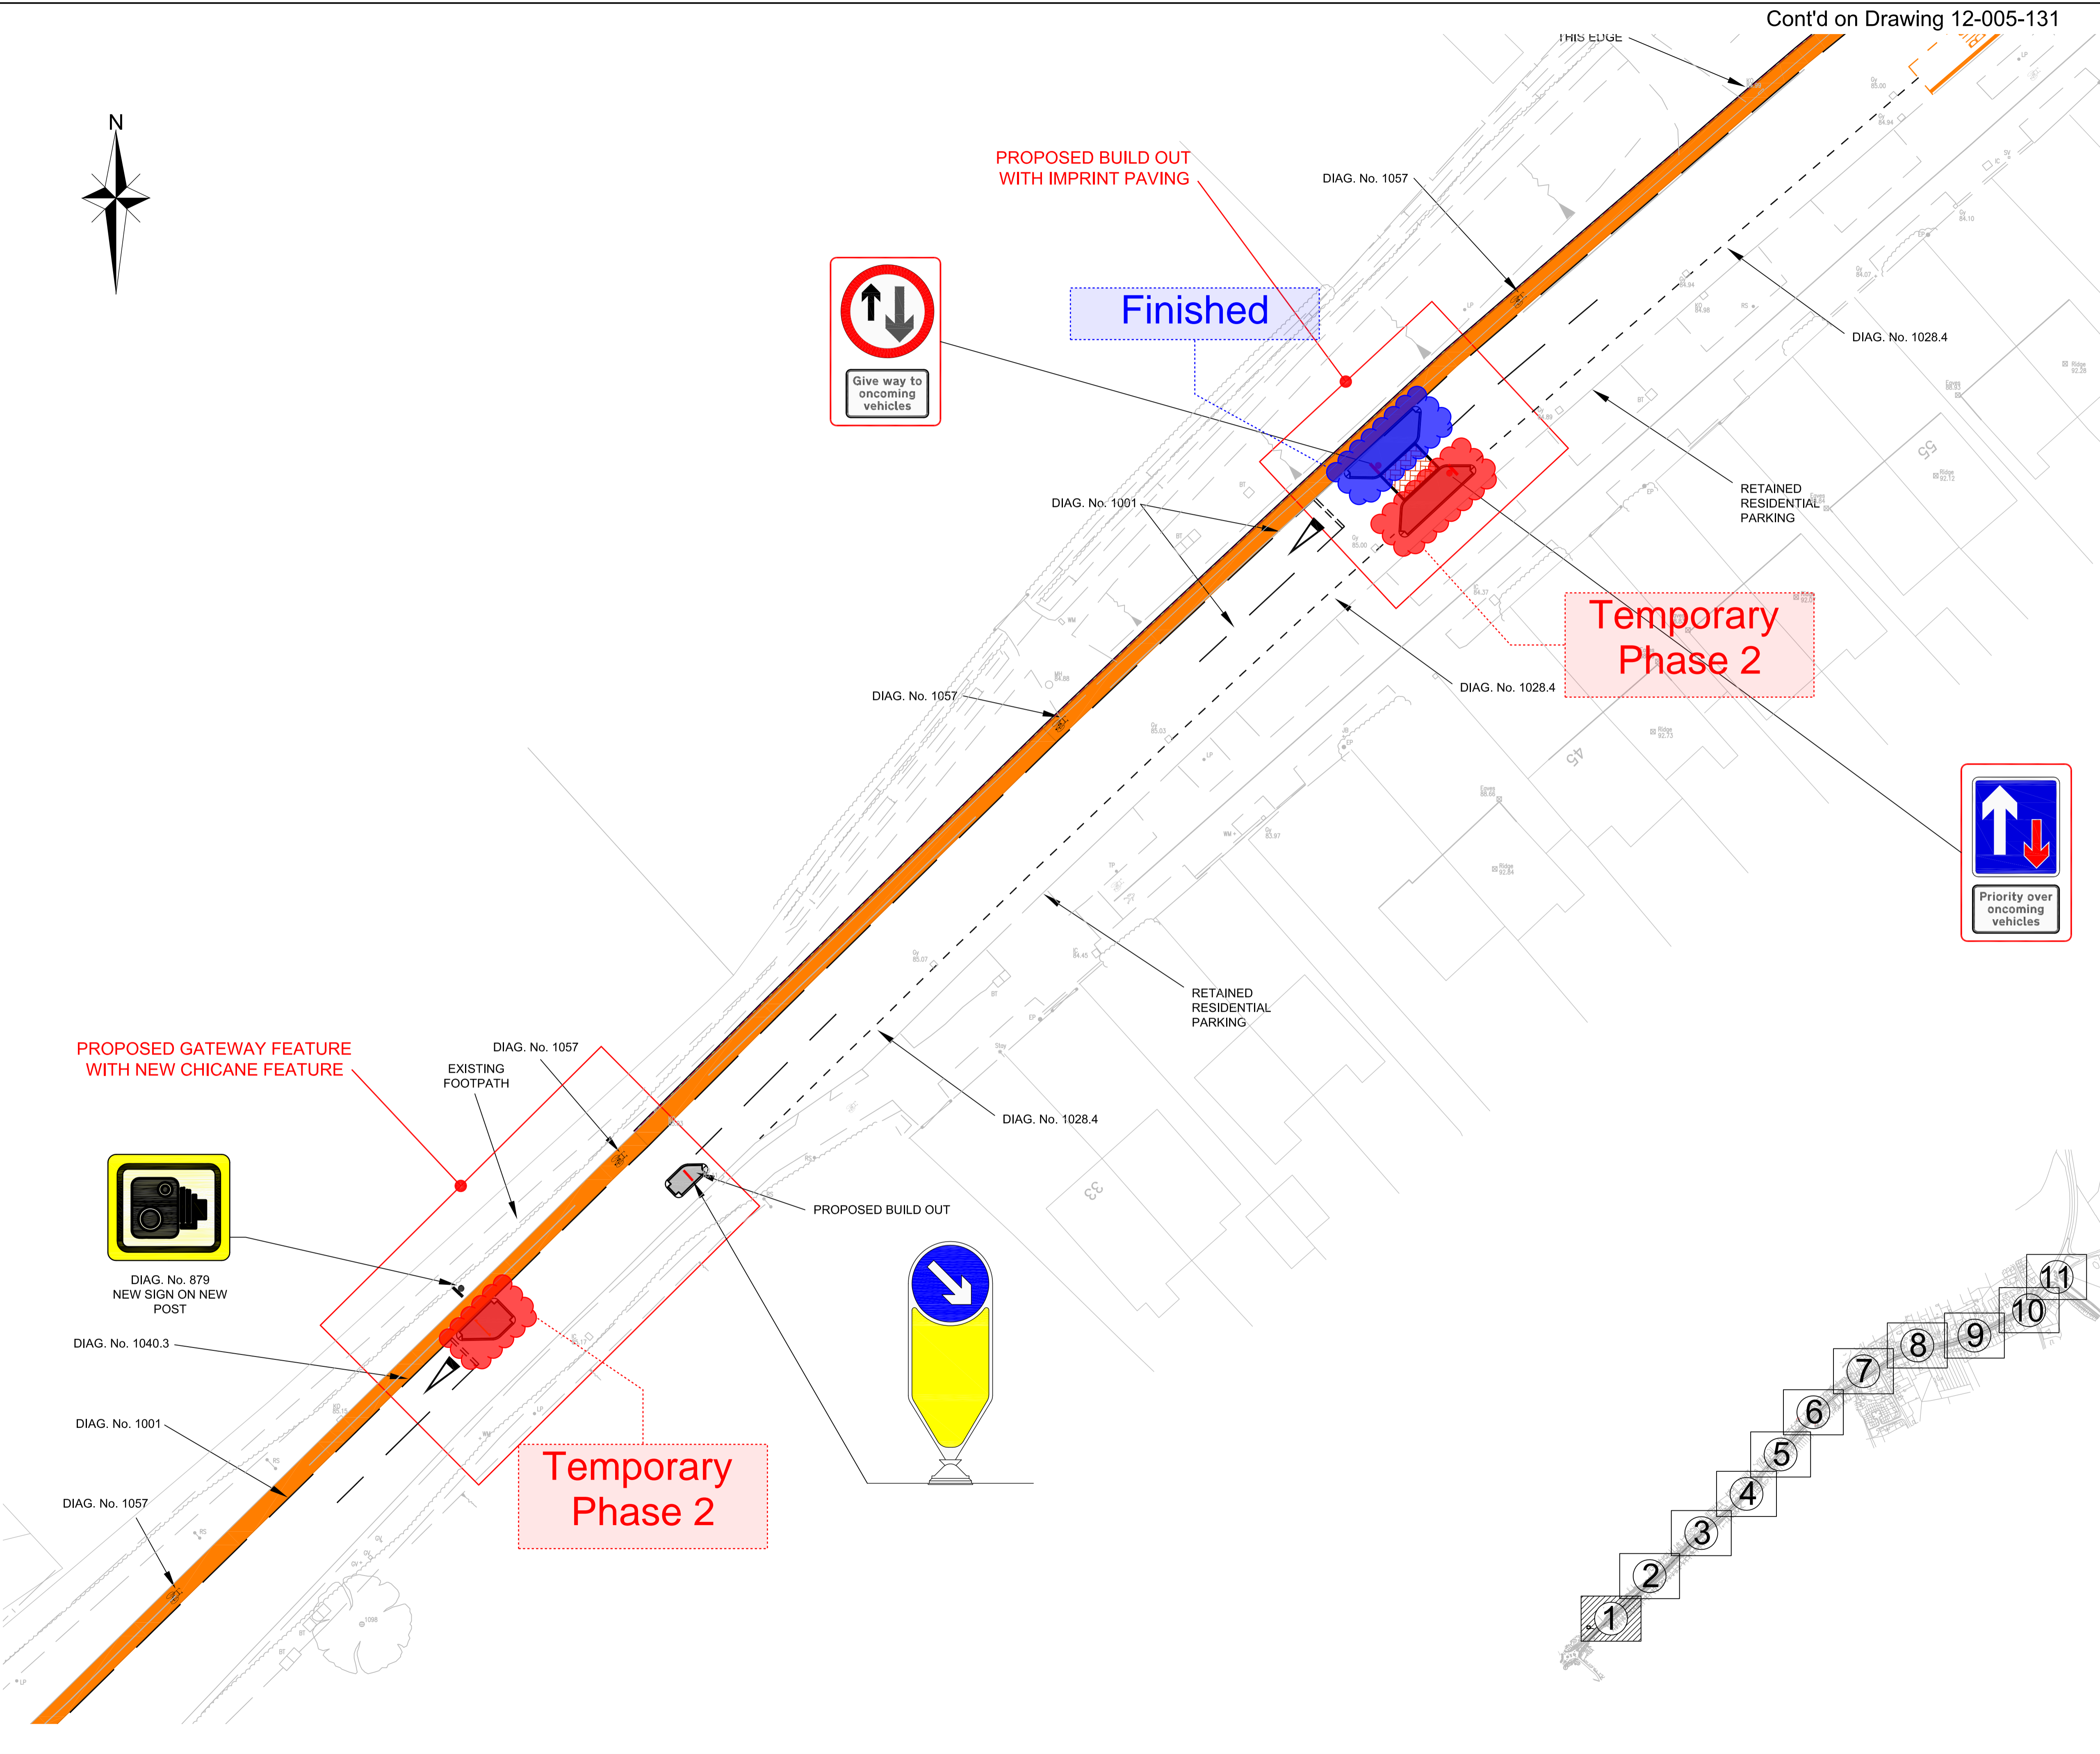


PROPOSED GATEWAY FEATURE WITH NEW CHICANE FEATURE



DIAG. No. 879  
NEW SIGN ON NEW POST


Temporary Phase 2

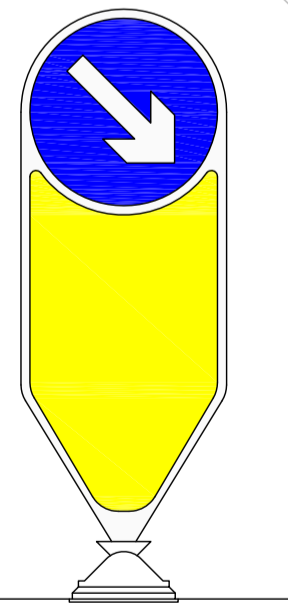

Cont'd on Drawing 12-005-131

- NOTES
1. Do not scale off this drawing.
  2. This drawing shows potential traffic calming only. No review of existing street furniture such as street lighting or drainage has been undertaken as such and should be done at a later date.
  3. Drawings are based on OS mapping and should be verified by topo asap.
  4. In some cases the OS has been modified to show existing conditions

LEGEND

 Proposed cycle lane

| Rev | Amendments  | Dm | Chk | App | Date    |
|-----|---|----|-----|-----|---------|
| D   | Amended following public consultation and discussions with BC highways department | EV | GG  | GC  | Feb 23  |
| C   | Amended following receipt of topographical survey                                 | EV | GG  | GC  | July 22 |
| B   | Amended in accordance with clients comments                                       | EV | GG  | GC  | Apr 21  |
| A   | Amended in accordance with BCC and client comment                                 | EV | GG  | GC  | Mar 21  |



Landmark House  
Station Road  
Hook  
Hampshire  
RG27 9HA  
01296 630420  
www.c-a.uk.com

Issued by  Park House  
Park Farm  
East Malling Trust Estate  
Brambourne Lane  
Aylesford Kent  
ME28 6SN  
enquiries@c-a.uk.com  
01752 449760

Job Title  
Kingsbrook, Aylesbury

Drawing Title  
Bierton Traffic Calming Measures  
Sheet 1 of 11

Client  
BDW North Thames Ltd

|   |                                    |                 |
|---|------------------------------------|-----------------|
| Scale<br>1:250 @ A1                       | Date<br>Nov 19                     | Designed<br>GG  |
| Drawn<br>EV                               | Checked<br>GG                      | Approved<br>GAC |
| Job No<br>12-005                          | C & A Drawing No<br>12-005-D2-0130 | Rev<br>D        |
| Client Drawing No<br>12-005-H6700-D2-0130 |                                    |                 |

