

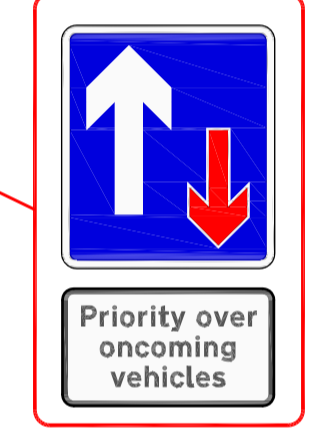


- NOTES
1. Do not scale off this drawing.
  2. This drawing shows potential traffic calming only. No review of existing street furniture such as street lighting or drainage has been undertaken as such and should be done at a later date.
  3. Drawings are based on OS mapping and should be verified by topo asap.
  4. In some cases the OS has been modified to show existing conditions

Cont'd on Drawing 12-005-135

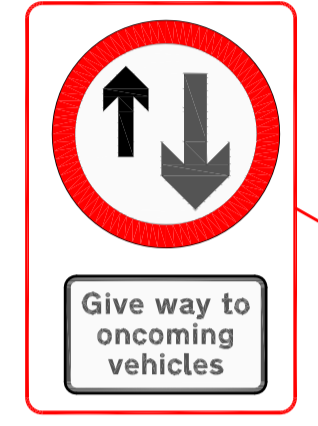

E	Tracking added to Miles Court as per discussions with BC highways department	EV	GG	GC	Apr 23
D	Amended following public consultation and discussions with BC highways department	EV	GG	GC	Feb 23
C	Amended following receipt of topographical survey	EV	GG	GC	July 22
B	Amended in accordance with clients' comments	EV	GG	GC	Apr 21
A	Amended in accordance with BCC and client comment	EV	GG	GC	Mar 21
Rev	Amendments	Dm	Chk	App	Date

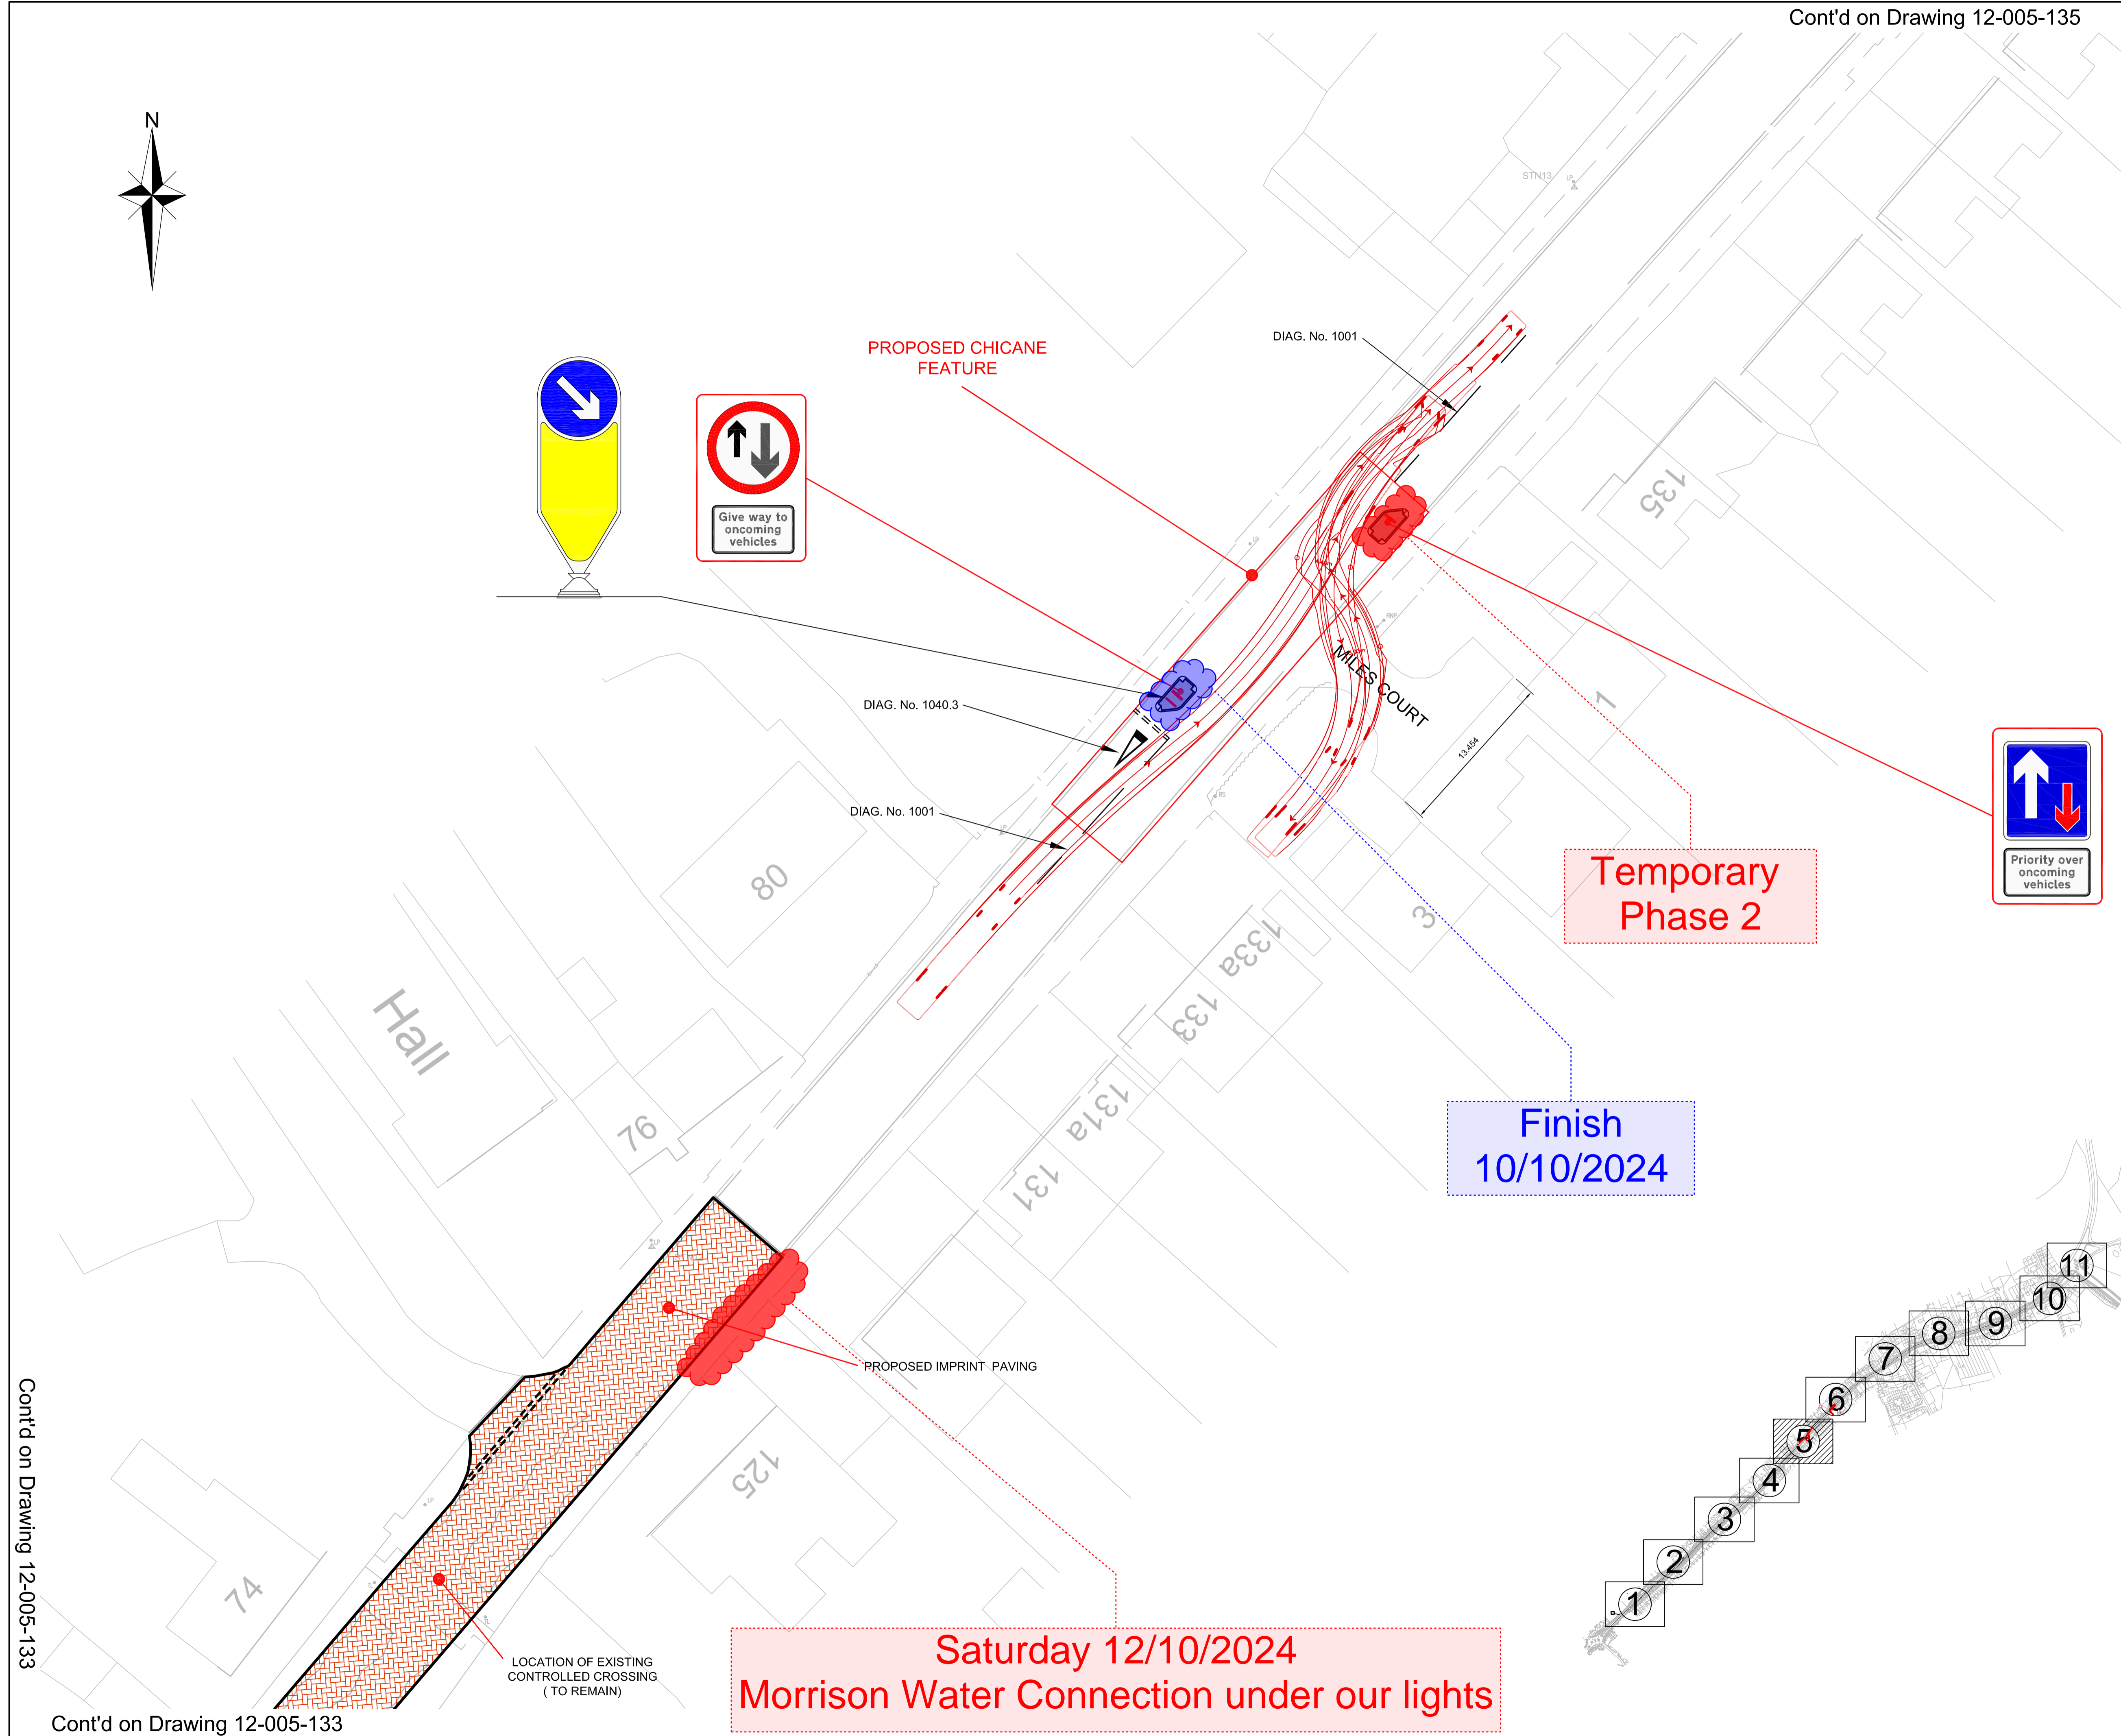

Issued by  Park Home  
 Landmark House Station Road Hook Hampshire RG27 9HA 01256 638439 enquiries@c-a.uk.com www.c-a.uk.com  
 Park Farm East Mallard Road Blandford Dorset DT11 8LN 01752 447760

Job Title  
Kingsbrook, Aylesbury

Drawing Title  
Bierton Traffic Calming Measures  
5 of 11

Client  
BDW North Thames Ltd

Scale	Date	Designed
1:250 @ A1	Nov 19	GG
Drawn	Checked	Approved
EV	GG	GAC
Job No	C & A Drawing No	Rev
12-005	12-005-D2-0134	E
Client Drawing No		
12-005-H6700-D2-0134		

Cont'd on Drawing 12-005-133