


- NOTES**
1. Do not scale off this drawing.
 2. This drawing shows potential traffic calming only. No review of existing street furniture such as street lighting or drainage has been undertaken as such and should be done at a later date.
 3. Drawings are based on OS mapping and should be verified by topo asap.
 4. In some cases the OS has been modified to show existing conditions

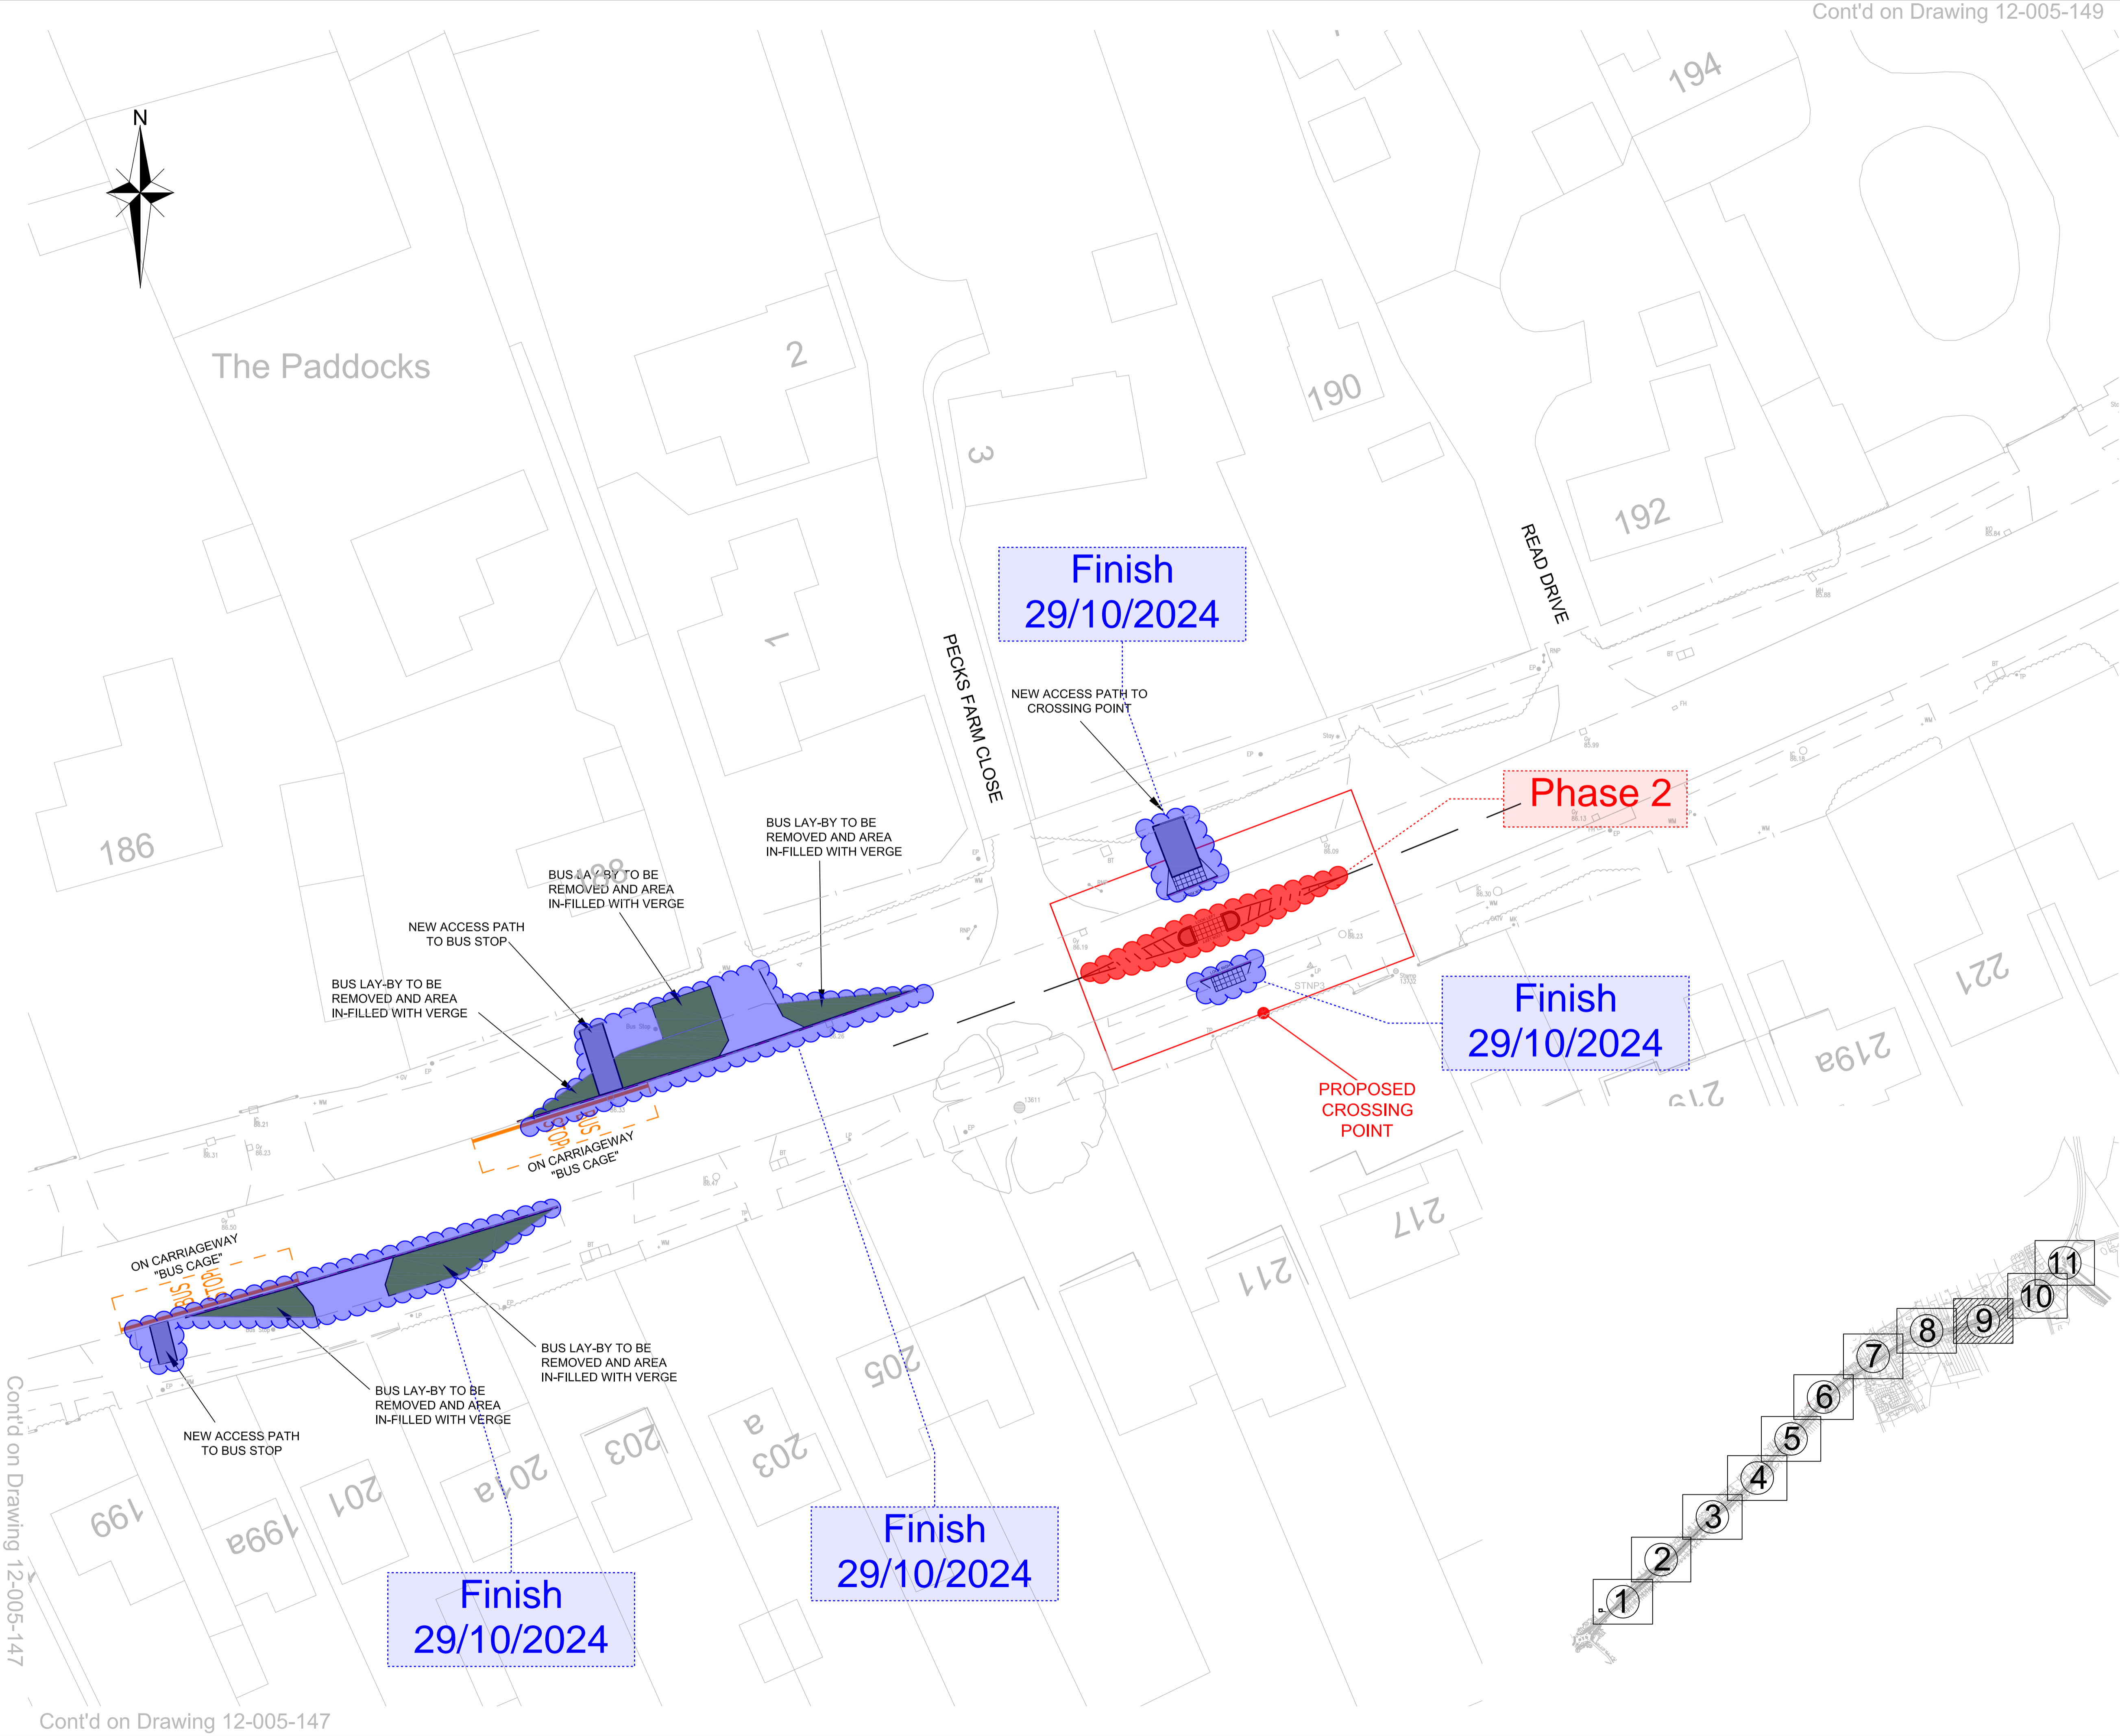

C	Amended following public consultation and discussions with BC highways department	EV	GG	GC	Feb 23
B	Amended following receipt of topographical survey	EV	GG	GC	July 22
A	Amended in accordance with clients comments	EV	GG	GC	Apr 21
Rev	Amendments	Dwn	Chk	App	Date



Landmark House Station Road Hook Hampshire RG27 9HA 01264 630420 enquiries@ca-uk.com www.ca-uk.com

Issued by Park Home Park Farm Park Farm Station Road Hook Hampshire RG27 9HA 01264 630420 enquiries@ca-uk.com www.ca-uk.com

East Malling Trust Estate Bradbourne Lane Aylesford Kent ME20 6SN 01752 449760

Job Title
Kingsbrook, Aylesbury

Drawing Title
Bierton Traffic Calming Measures
9 of 11

Client
BDW North Thames Ltd

Scale	1:250 @ A1	Date	Nov 19	Designed	GG
Drawn	EV	Checked	GG	Approved	GAC
Job No	12-005	C & A Drawing No	12-005-D2-0148	Rev	C
Client Drawing No	12-005-H6700-D2-0148				

