


Additional notes as requested by Buckinghamshire Highways

- 1 Any covers likely to be overrun must be D400 Heavy Duty specification.
- 2 All works must be inspected in accordance with the Council's 'pre-commencement ticksheet' available upon request from the Council's Highways Development Management Team.
- 3 All highway verges effected by the works must be top soiled and seeded prior to the provisional certificate being issued.
- 4 All existing highway reinstatements must be one full lane width minimum i.e to the centreline.
- 5 Any tie-in areas must be discussed and agreed with the Transport Inspector onsite.
- 6 The contractor must present NRSWA accreditation cards upon Inspector's request onsite.
- 7 All lining within the extents of the scheme to be refreshed.

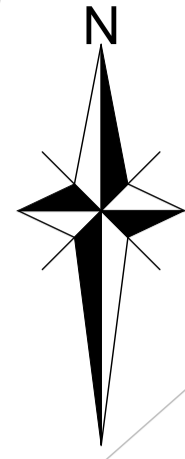


Cont'd on Drawing 12-005-508

Cont'd on Drawing 12-005-508

- NOTES
1. This drawing is to be read in conjunction with the relevant specification and the following drawings:-
12-005-501 to 12-005-506 and 12-005-508 to 12-005-511 - General Arrangement Layouts.
 2. All materials and workmanship shall comply fully with the Manual of Contract Documents for Highways Works, Specification for Highways Works Volume 1 and the Buckinghamshire County Council Specification for Road Construction and Standard Details.
 3. Refer to drawings 12-005-512 to 12-005-522 inclusive for Site Clearance Plans.
 4. Refer to drawings 12-005-523 to 12-005-533 inclusive for Surface Finishes Plans.
 5. Refer to drawings 12-005-534 to 12-005-544 for the Existing Services Plans.
 6. Do NOT scale from this drawing. Work from figured dimensions and Setting Out information ONLY.

nd

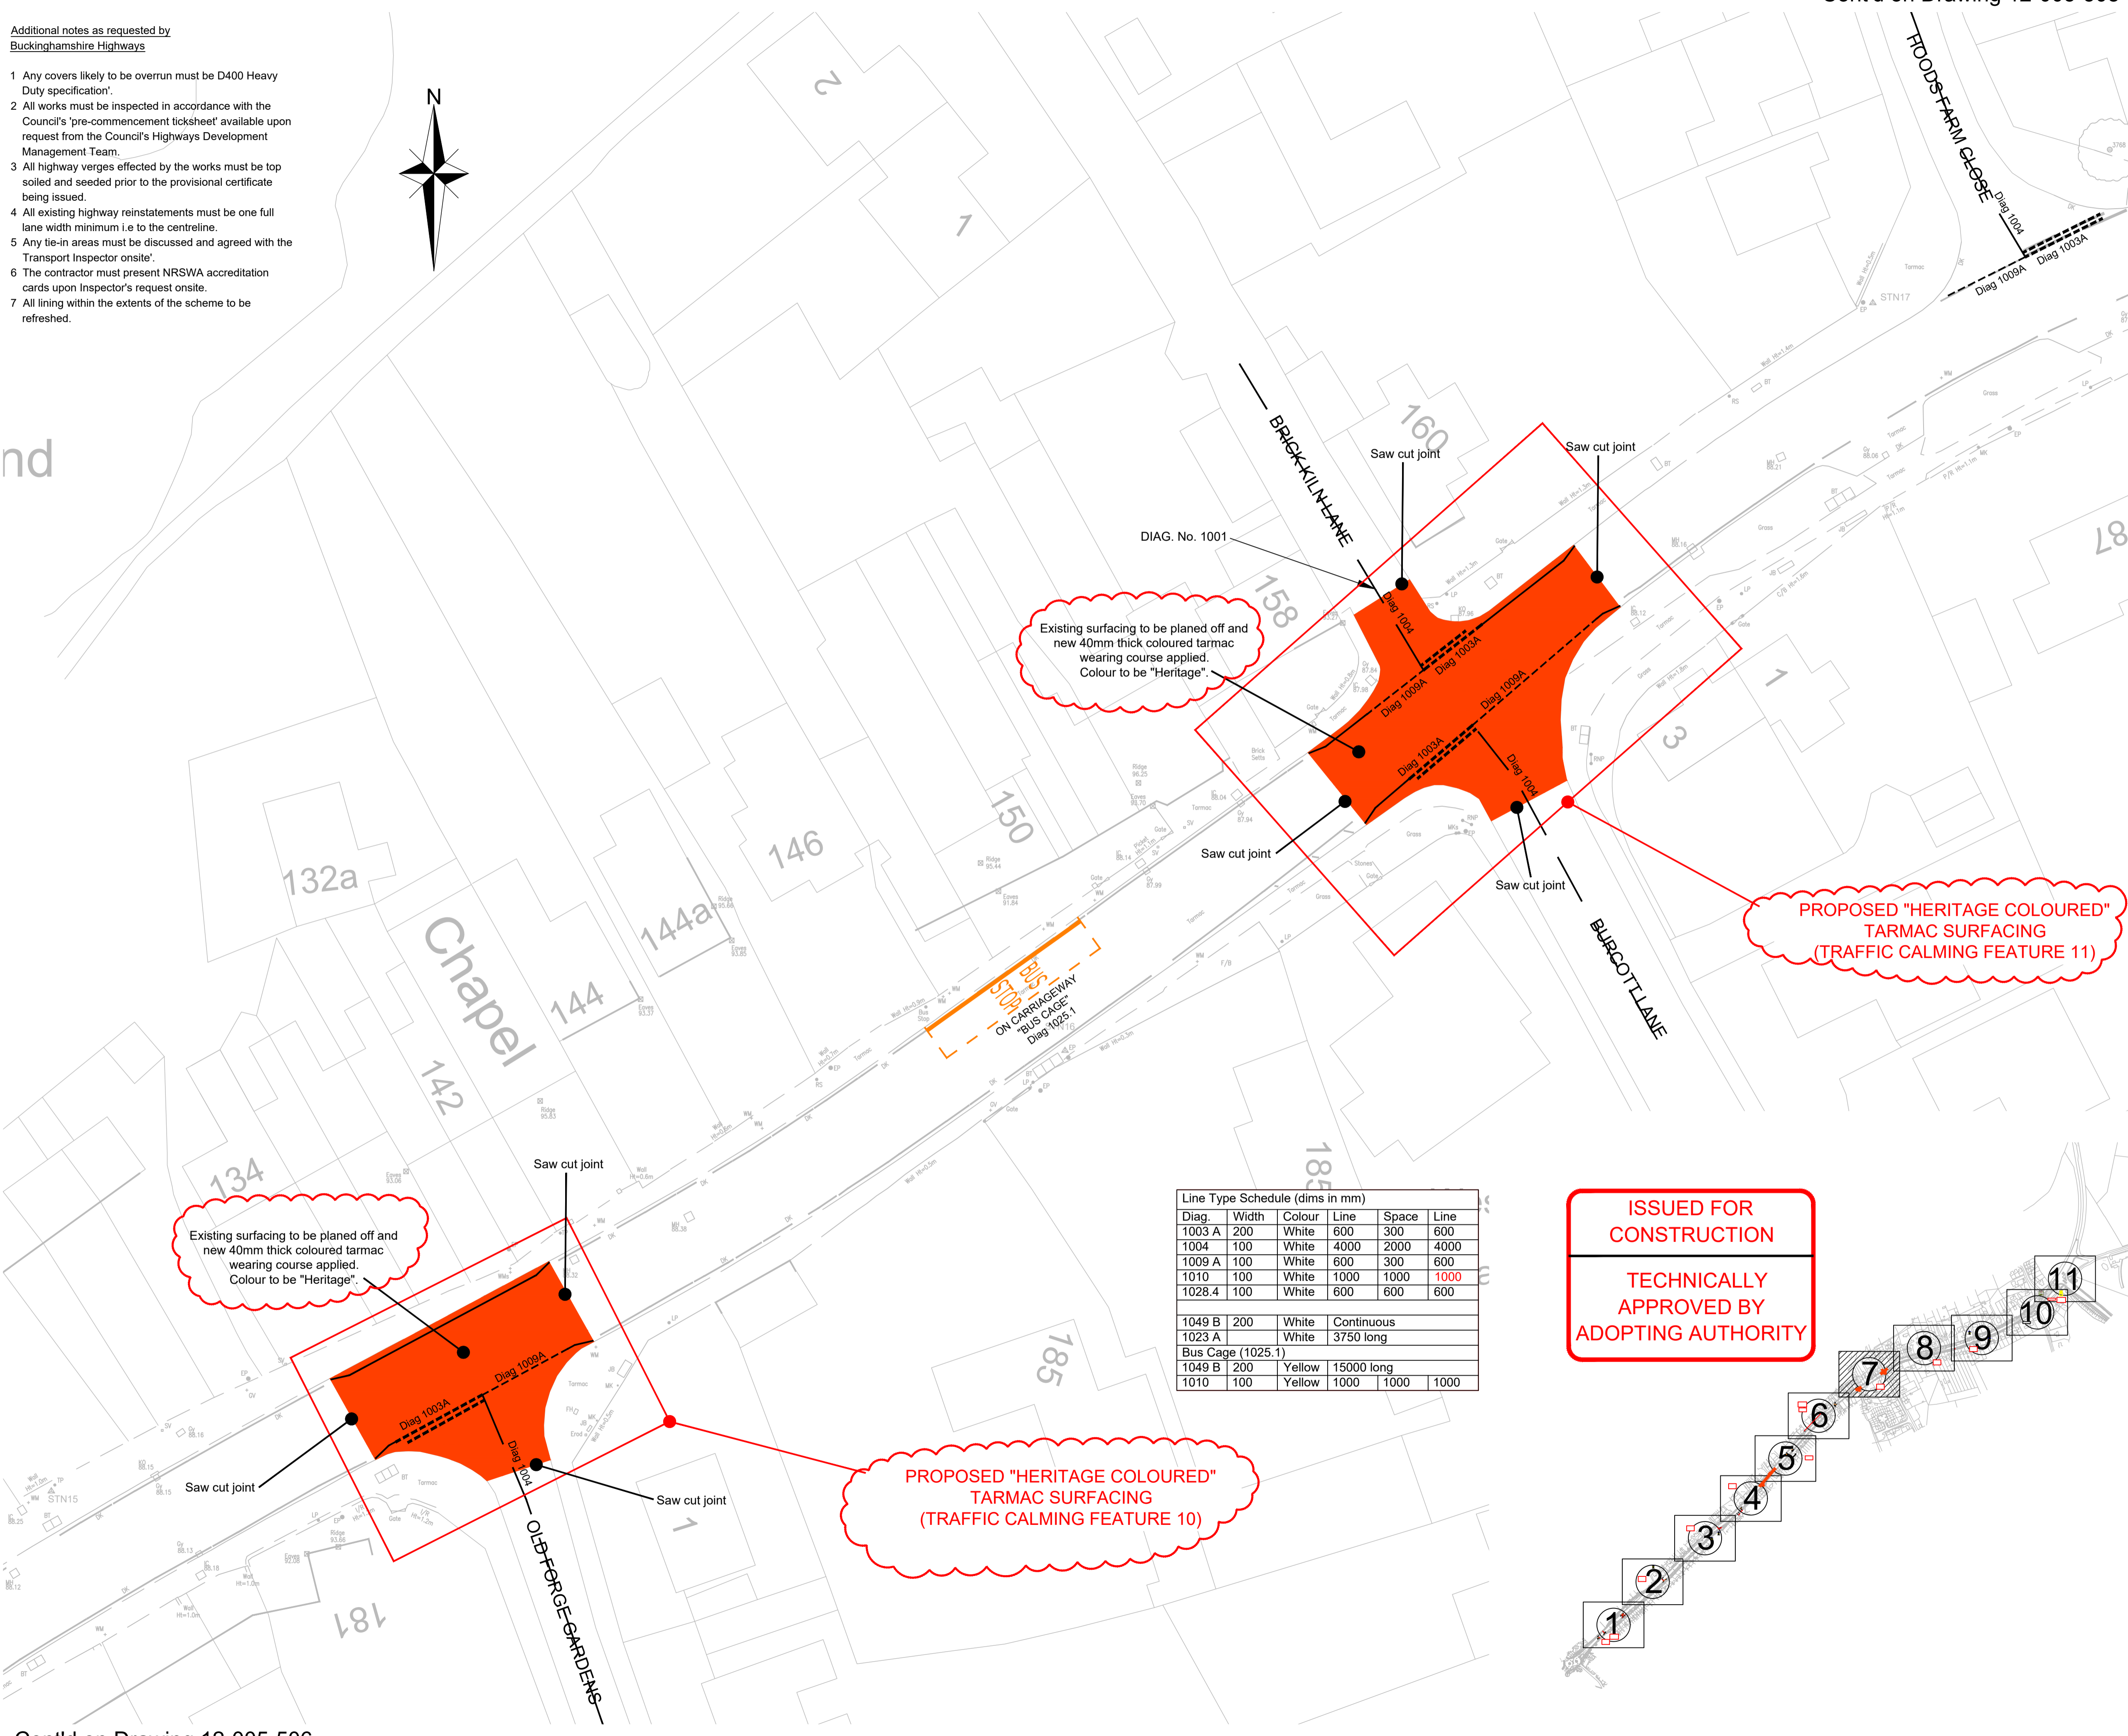

Existing surfacing to be planed off and new 40mm thick coloured tarmac wearing course applied. Colour to be "Heritage".


PROPOSED "HERITAGE COLOURED" TARMAC SURFACING (TRAFFIC CALMING FEATURE 11)

Existing surfacing to be planed off and new 40mm thick coloured tarmac wearing course applied. Colour to be "Heritage".

PROPOSED "HERITAGE COLOURED" TARMAC SURFACING (TRAFFIC CALMING FEATURE 10)

Line Type Schedule (dims in mm)					
Diag.	Width	Colour	Line	Space	Line
1003 A	200	White	600	300	600
1004	100	White	4000	2000	4000
1009 A	100	White	600	300	600
1010	100	White	1000	1000	1000
1028.4	100	White	600	600	600
1049 B	200	White	Continuous		
1023 A		White	3750 long		
Bus Cage (1025.1)					
1049 B	200	Yellow	15000 long		
1010	100	Yellow	1000	1000	1000

ISSUED FOR CONSTRUCTION
TECHNICALLY APPROVED BY ADOPTING AUTHORITY

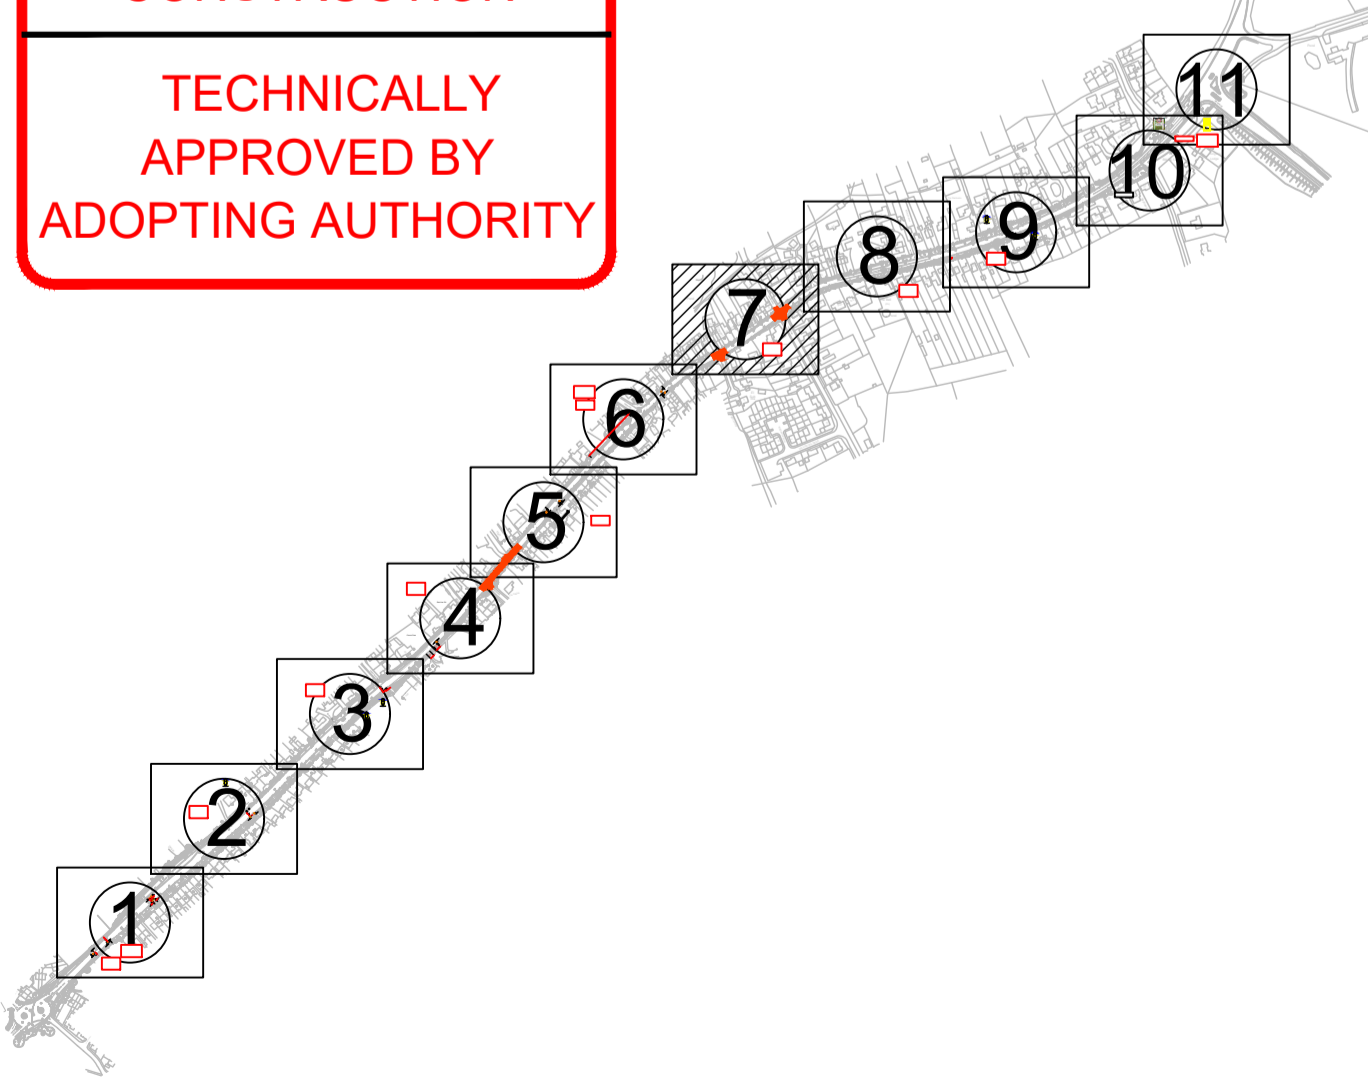

Cont'd on Drawing 12-005-506

Cont'd on Drawing 12-005-506

F	Tarmac specification amended as agreed	EV	GG	GC	Sept 24
E	Amended following discussions with BC highways	EV	GG	GC	Aug 24
D	Issued for Construction - Technically approved	EV	GG	GC	July 24
C	Lining table amended following Technical Comments 3 from BC highways	EV	GG	GC	July 24
B	Amended following Technical Comments 2 from BC highways	EV	GG	GC	July 24
A	Amended following comments from BC highways	EV	GG	GC	May 24
Rev	Amendments	Dm	Chk	App	Date

Issued by Park House
 Landmark House Station Road East Malling Trust Estate
 Hook Hampshire Braintree Lane
 RG27 9HA Aylesford Kent M129 6SN
 01296 68420 enquiries@ca-uk.com www.ca-uk.com 01732 449760

Job Title: Kingsbrook, Aylesbury

Drawing Title: Birtton Traffic Calming Measures 7 of 11

Client: BDW North Thames Ltd

Scale: 1:250 @ A1	Date: Jan 24	Designed: GG
Drawn: EV	Checked: GW	Approved: GAC
Job No: 12-005	C & A Drawing No: 12-005-507	Rev: F

Client Drawing No: 12-005-H6700-D2-507