


Additional notes as requested by  
Buckinghamshire Highways

- 1 Any covers likely to be overrun must be D400 Heavy Duty specification.
- 2 All works must be inspected in accordance with the Council's 'pre-commencement ticksheet' available upon request from the Council's Highways Development Management Team.
- 3 All highway verges effected by the works must be top soiled and seeded prior to the provisional certificate being issued.
- 4 All existing highway reinstatements must be one full lane width minimum i.e to the centreline.
- 5 Any tie-in areas must be discussed and agreed with the Transport Inspector onsite.
- 6 The contractor must present NRSWA accreditation cards upon Inspector's request onsite.
- 7 All lining within the extents of the scheme to be refreshed.

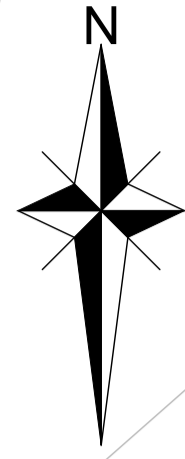


Cont'd on Drawing 12-005-508

Cont'd on Drawing 12-005-508

- NOTES
1. This drawing is to be read in conjunction with the relevant specification and the following drawings:-  
12-005-501 to 12-005-506 and 12-005-508 to 12-005-511 - General Arrangement Layouts.
  2. All materials and workmanship shall comply fully with the Manual of Contract Documents for Highways Works, Specification for Highways Works Volume 1 and the Buckinghamshire County Council Specification for Road Construction and Standard Details.
  3. Refer to drawings 12-005-512 to 12-005-522 inclusive for Site Clearance Plans.
  4. Refer to drawings 12-005-523 to 12-005-533 inclusive for Surface Finishes Plans.
  5. Refer to drawings 12-005-534 to 12-005-544 for the Existing Services Plans.
  6. Do NOT scale from this drawing. Work from figured dimensions and Setting Out information ONLY.

nd

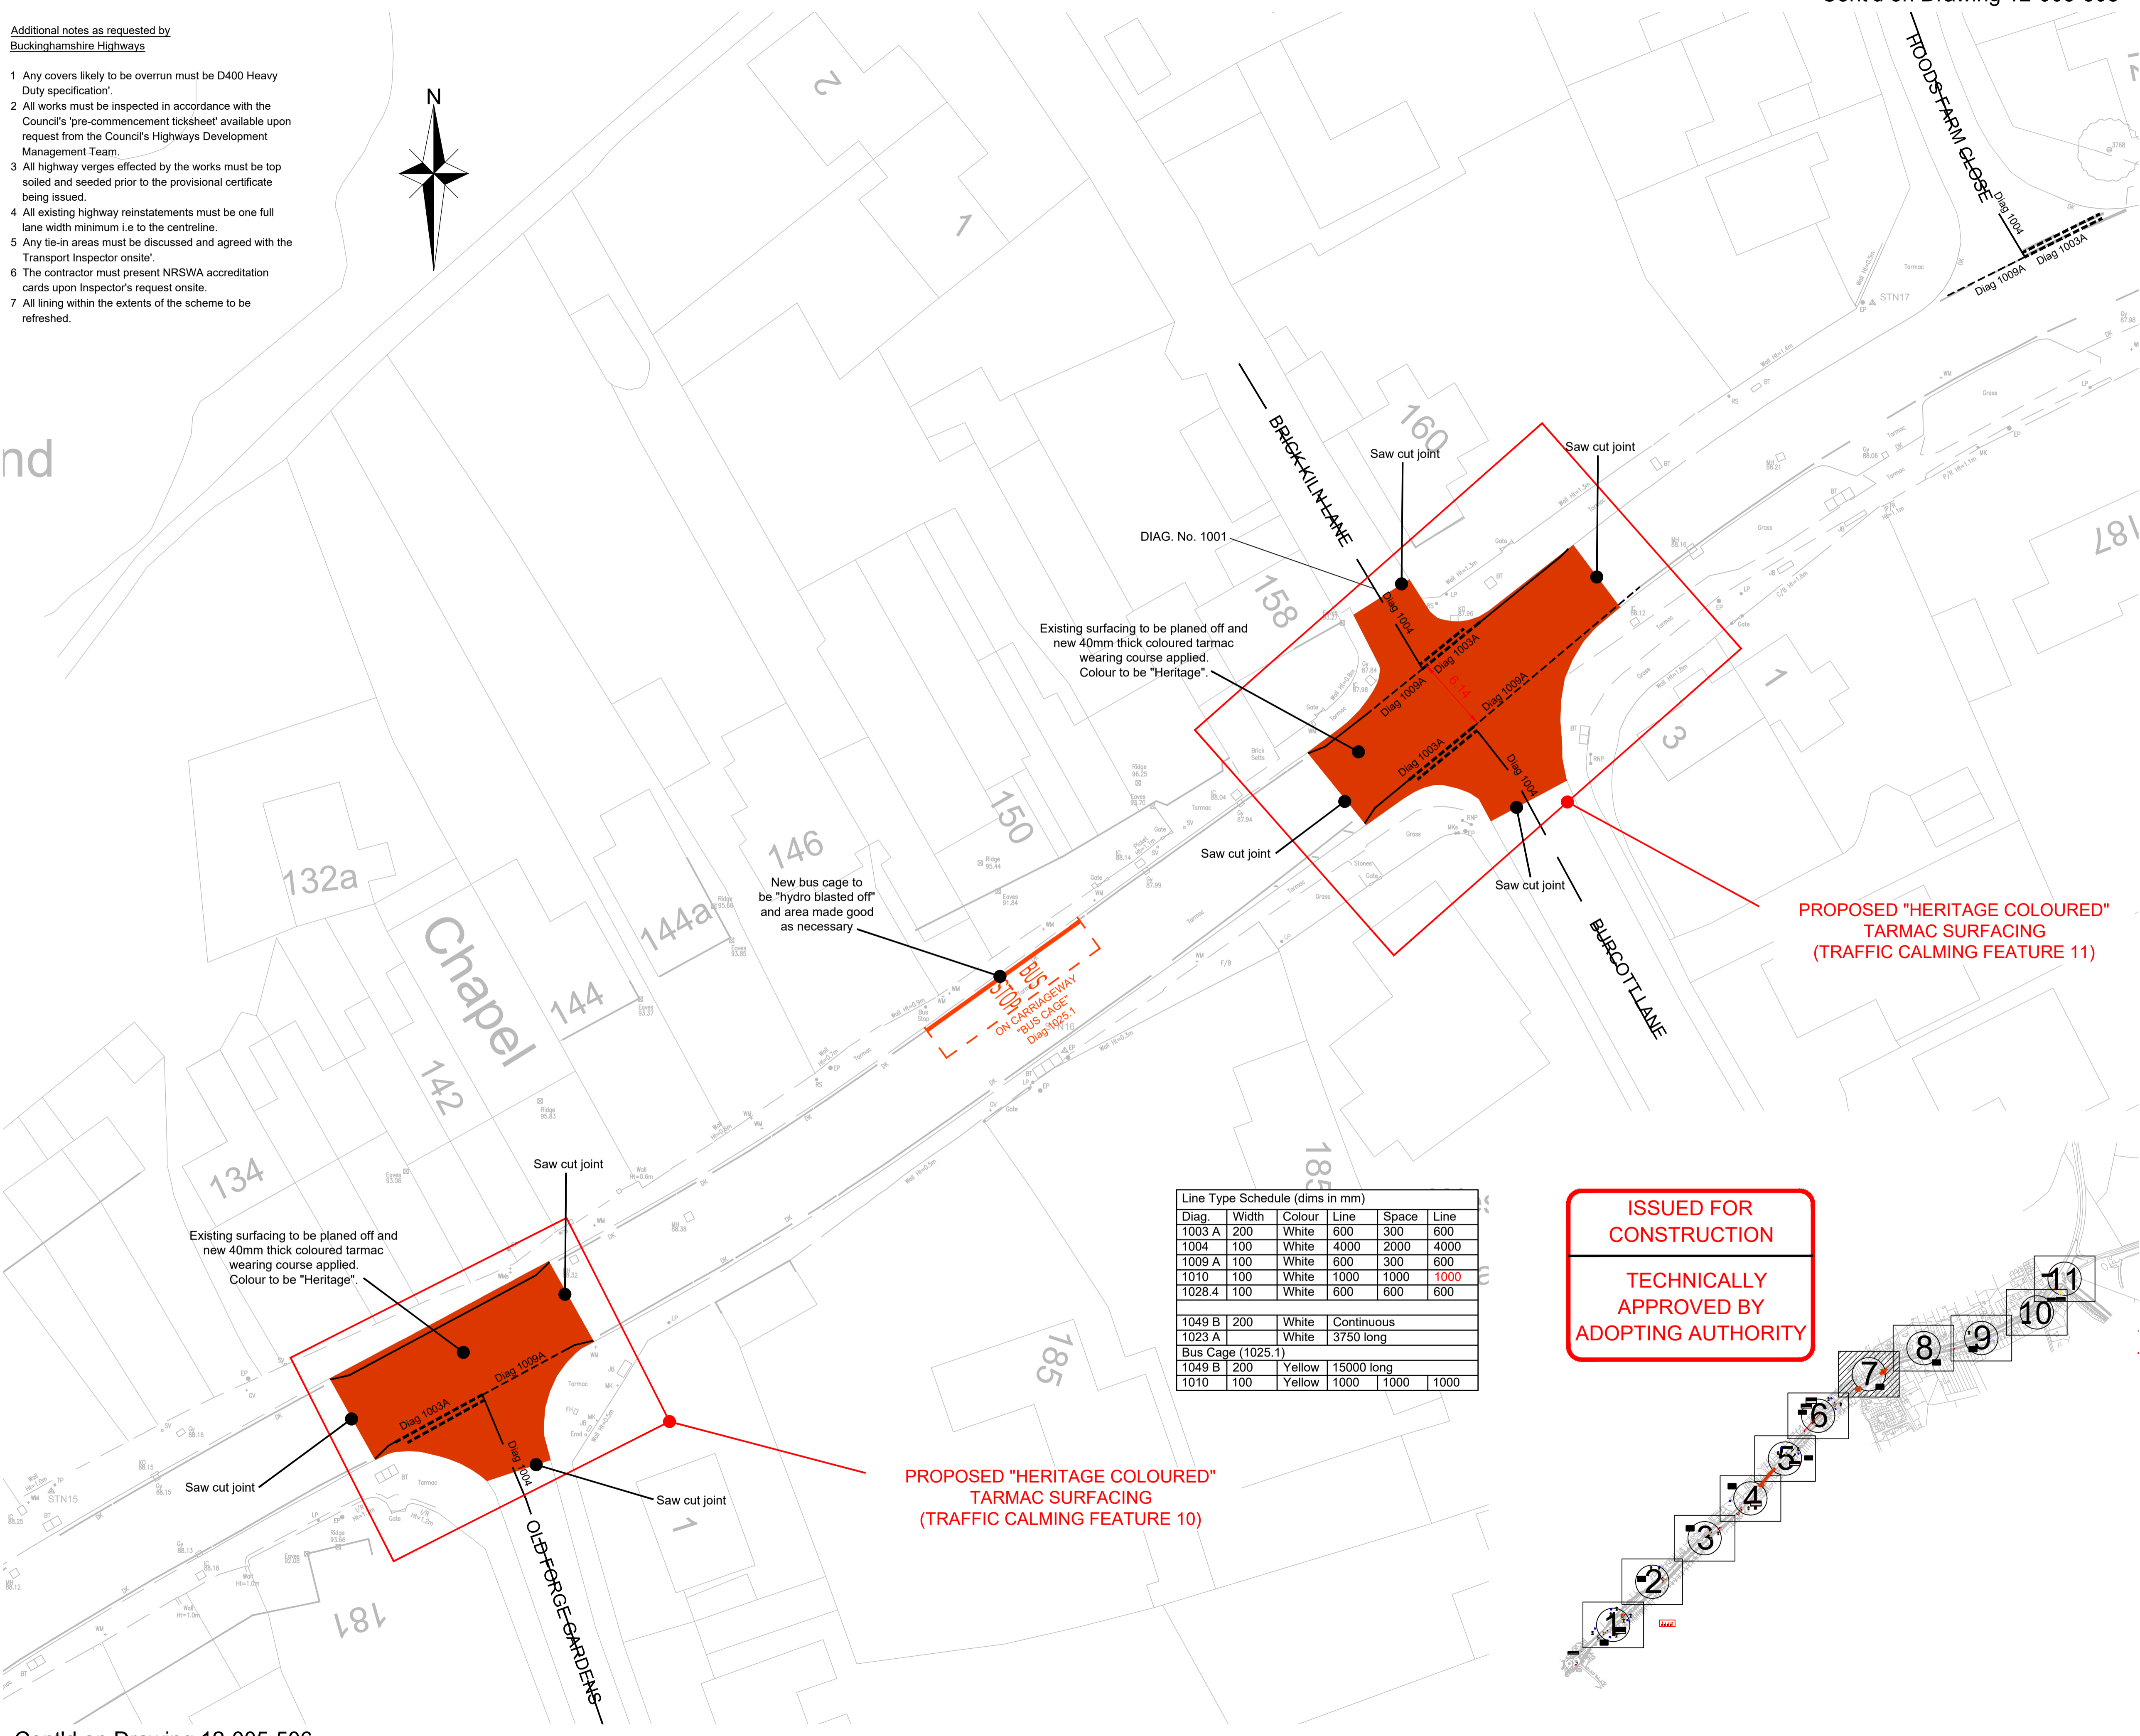

**PROPOSED "HERITAGE COLOURED" TARMAC SURFACING (TRAFFIC CALMING FEATURE 11)**

**PROPOSED "HERITAGE COLOURED" TARMAC SURFACING (TRAFFIC CALMING FEATURE 10)**

**ISSUED FOR CONSTRUCTION**  
**TECHNICALLY APPROVED BY ADOPTING AUTHORITY**

Line Type Schedule (dims in mm)					
Diag.	Width	Colour	Line	Space	Line
1003 A	200	White	600	300	600
1004	100	White	4000	2000	4000
1009 A	100	White	600	300	600
1010	100	White	1000	1000	1000
1028.4	100	White	600	600	600
1049 B	200	White	Continuous		
1023 A		White	3750 long		
Bus Cage (1025.1)					
1049 B	200	Yellow	15000 long		
1010	100	Yellow	1000	1000	1000

Cont'd on Drawing 12-005-506

Cont'd on Drawing 12-005-506

H	Amended following discussions with BC highways	EV	GG	GC	Mar 25
G	Amended following discussions with BC highways	EV	GG	GC	Feb 25
F	Tarmac specification amended as agreed	EV	GG	GC	Sept 24
E	Amended following discussions with BC highways	EV	GG	GC	Aug 24
D	Issued for Construction - Technically approved	EV	GG	GC	July 24
C	Lining table amended following Technical Comments 3 from BC highways	EV	GG	GC	July 24
B	Amended following Technical Comments 2 from BC highways	EV	GG	GC	July 24
A	Amended following comments from BC highways	EV	GG	GC	May 24
Rev	Amendments	Dm	Chk	App	Date



Landmark House Station Road Hook Hampshire RG27 9HA 01296 68420 enquiries@c-a.uk.com www.c-a.uk.com

Issued by  Park House Park Farm East Malling Trust Estate Braintree Lane Aylesford Kent ME28 6SN 01752 449760

Job Title  
**Kingsbrook, Aylesbury**

Drawing Title  
**Bierton Traffic Calming Measures 7 of 11**

Client  
**BDW North Thames Ltd**

Scale 1:250 @ A1	Date Jan 24	Designed GG
Drawn EV	Checked GW	Approved GAC
Job No 12-005	C & A Drawing No 12-005-507	Rev H
Client Drawing No 12-005-H6700-D2-507		