

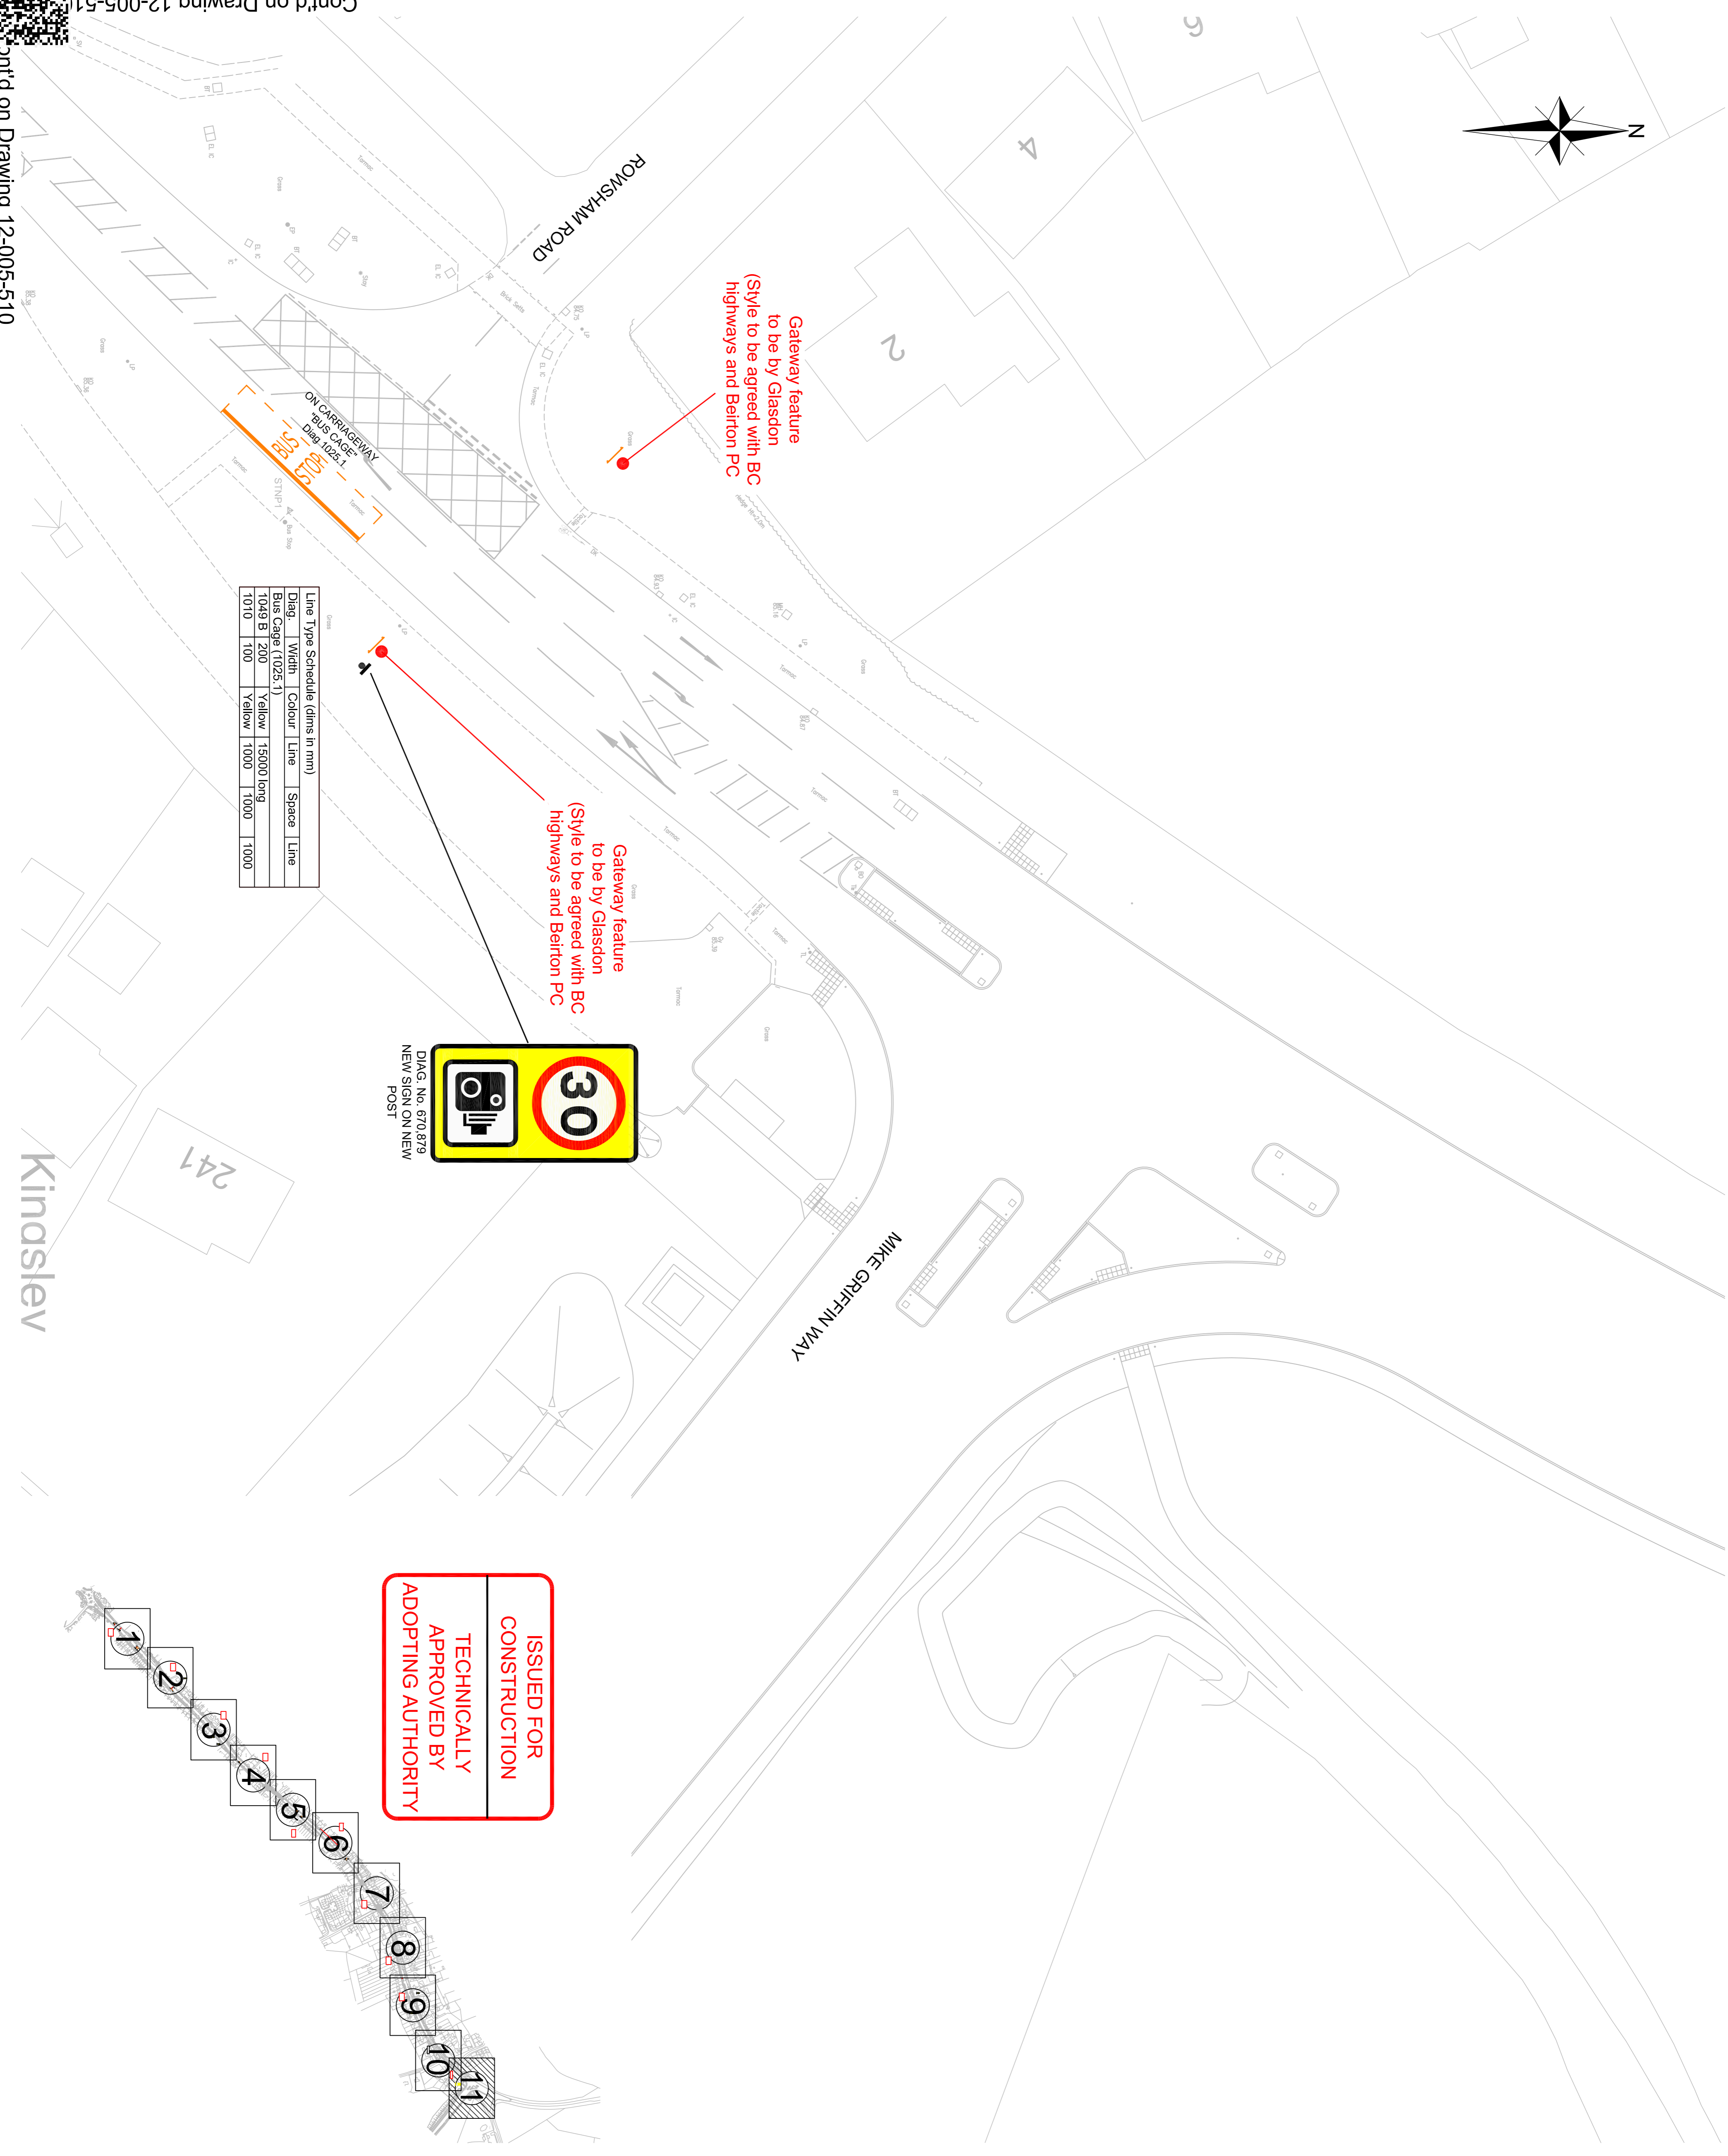


**NOTES**


1. This drawing is to be read in conjunction with the relevant specification and the following drawings:-  
12-005-501 to 12-005-510 - General Arrangement Layouts.
2. All materials and workmanship shall comply fully with the Manual of Contract Documents for Highways Works, Specification for Highways Works Volume 1 and the Buckinghamshire County Council Specification for Road Construction and Standard Details.
3. Refer to drawings 12-005-512 to 12-005-522 inclusive for Site Clearance Plans.
4. Refer to drawings 12-005-523 to 12-005-533 inclusive for Surface Finishes Plans.
5. Refer to drawings 12-005-534to 12-005-544 for the Existing Services Plans.
6. Do NOT scale from this drawing. Work from figured dimensions and Setting Out information ONLY.

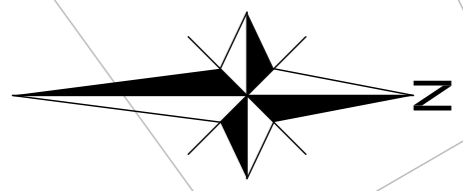

| Line Type Schedule (dims in mm) |       |        |            |       |      |
|---------------------------------|-------|--------|------------|-------|------|
| Diag.                           | Width | Colour | Line       | Space | Line |
| 1049 B                          | 200   | Yellow | 15000 long | 1000  | 1000 |
| 1010                            | 100   | Yellow | 1000       | 1000  | 1000 |

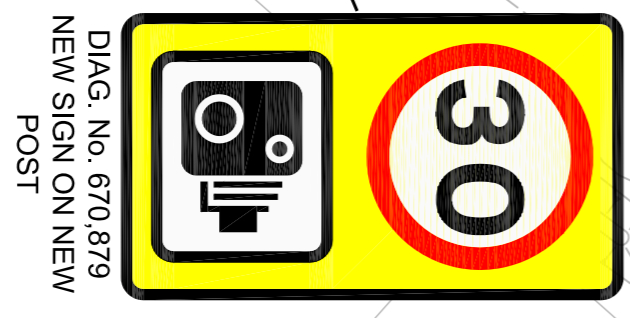

**ISSUED FOR CONSTRUCTION**  
**TECHNICALLY APPROVED BY**  
**ADOPTING AUTHORITY**

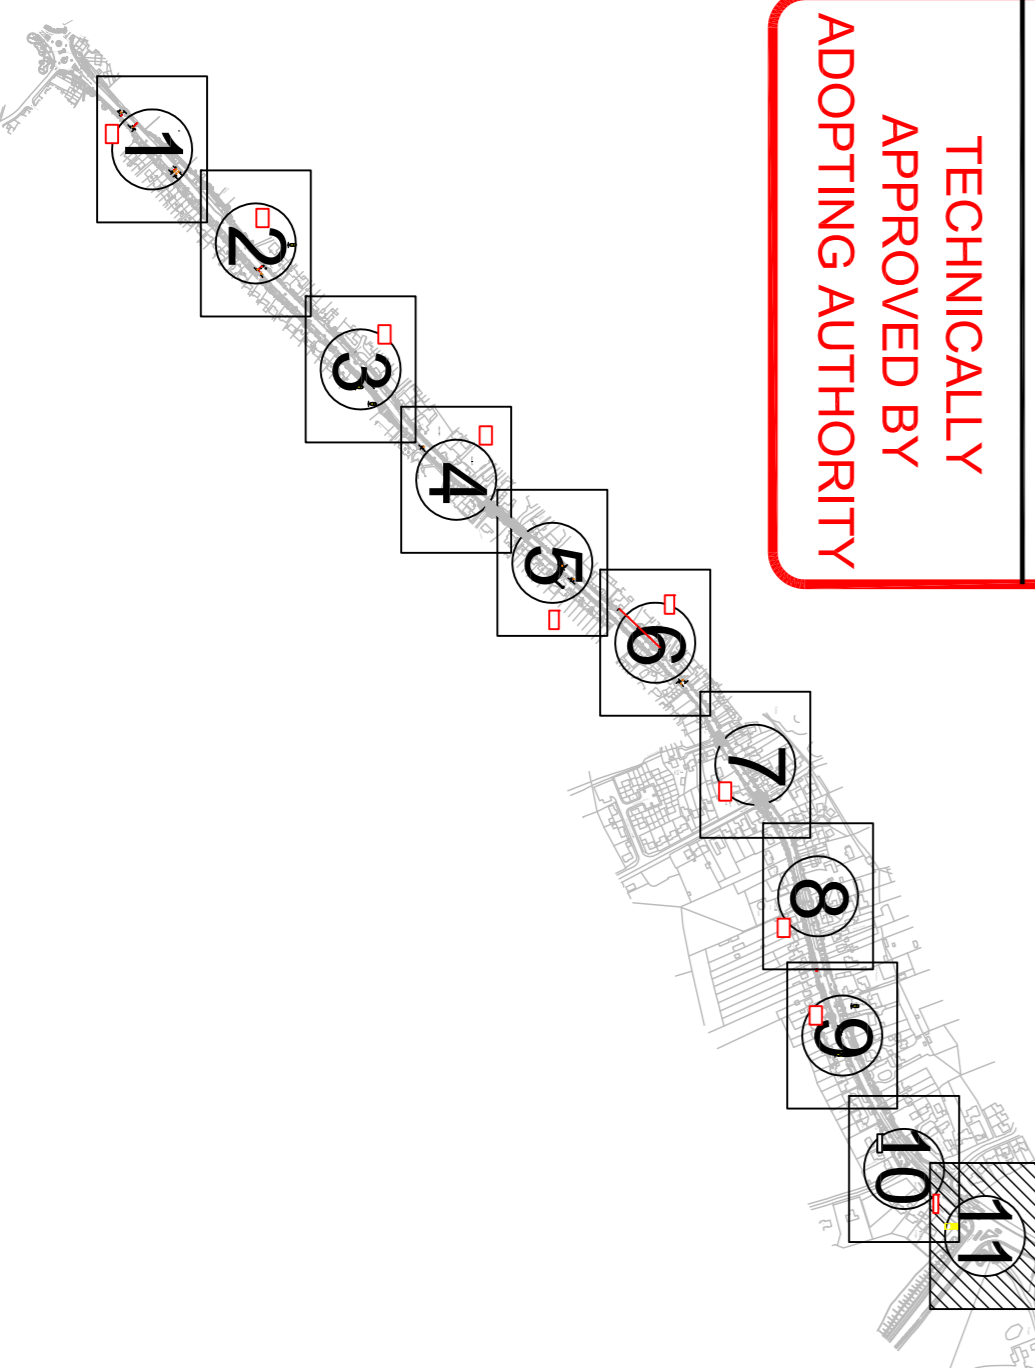

| Rev | Amendments                                              | Dwn | Chk | Appr | Date    |
|-----|---------------------------------------------------------|-----|-----|------|---------|
| C   | Issued for Construction - Technically approved          | EV  | GS  | SC   | July 24 |
| B   | Notes added as indicated                                | EV  | GS  | SC   | July 24 |
| A   | Amended following Technical Comments 2 from BC Highways | EV  | GS  | SC   | July 24 |



Issued by  
 Examined by  
 Paul Hesse  
 Senior Road  
 Designer  
 01295 21000  
 www.charlesandassociates.com

**Job Title**  
 Kingsbrook, Aylesbury  
 Beirton Traffic Calming Measures  
**Drawing Title**  
 General Arrangement Layout  
 11 of 11

**Client**  
 BDW North Thames Ltd

| Scale               | Date             | Designed |
|---------------------|------------------|----------|
| 1:250 @ A1          | Jan 24           | GG       |
| Drawn               | Checked          | Approved |
| EV                  | GW               | GAC      |
| Job No              | C & A Drawing No | Rev      |
| 12-005              | 12-005-511       | C        |
| Client Drawing No   |                  |          |
| 12-005-H6700-D2-511 |                  |          |



Cont'd on Drawing 12-005-510

Cont'd on Drawing 12-005-510

Kinslesv